

A417 Missing Link Preliminary Environmental Information Report

Key Plans

28 September 2020


Contents

Keyplan Scale 1:2,500

Keyplan Scale 1:10,000

Keyplan Scale 1:20,000

Keyplan Scale 1:25,000

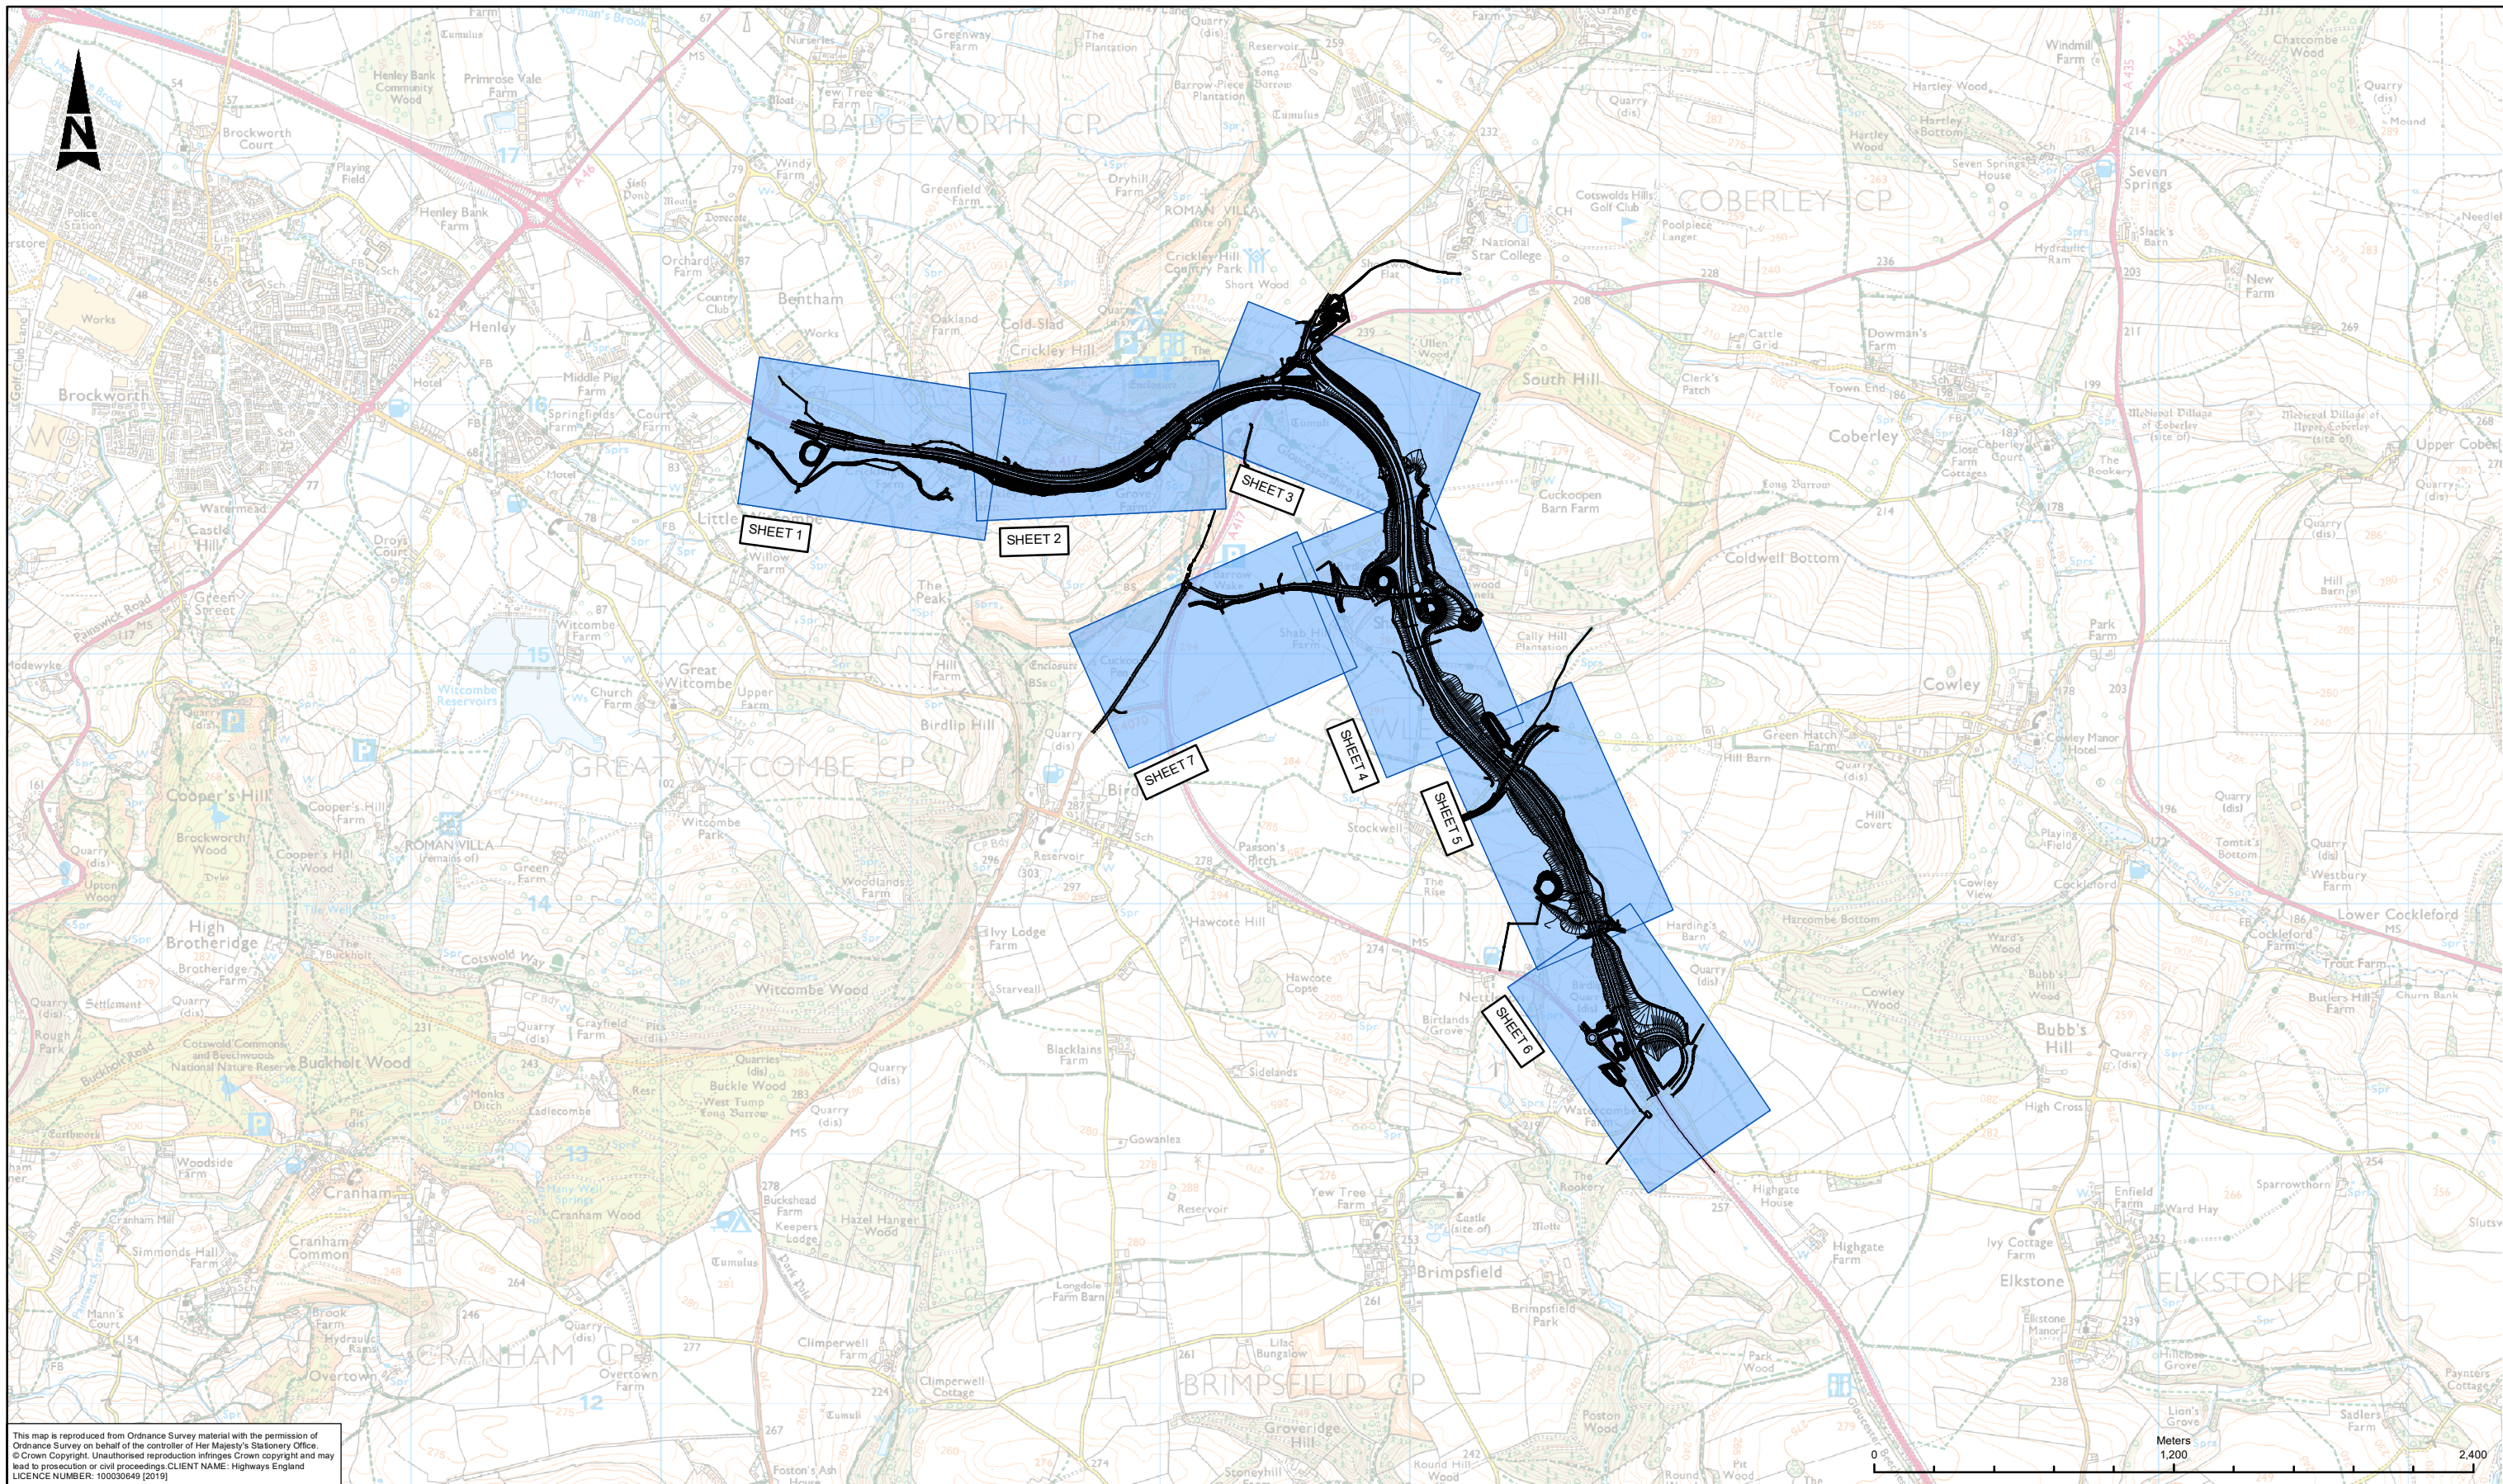

This map is reproduced from Ordnance Survey material with the permission of Ordnance Survey on behalf of the controller of Her Majesty's Stationery Office. © Crown Copyright. Unauthorised reproduction infringes Crown copyright and may lead to prosecution or civil proceedings. CLIENT NAME: Highways England LICENCE NUMBER: 10003949 [2019]

LEGEND
 SHEET EXTENT

SAFETY, HEALTH AND ENVIRONMENTAL INFORMATION

IN ADDITION TO THE HAZARDS/RISKS NORMALLY ASSOCIATED WITH THE TYPES OF WORK DETAILED ON THIS DRAWING, NOTE THE FOLLOWING SIGNIFICANT RESIDUAL RISKS (REFERENCE SHALL ALSO BE MADE IN THE DESIGN HAZARD LOG)

CONSTRUCTION	NONE
MAINTENANCE / CLEANING	NONE
USE	NONE
DECOMMISSIONING / DEMOLITION	NONE

Rev.	Date	Description	By	Chk'd	App'd	Auth'd
P06	21/09/20	CLIENT COMMENTS ADDRESSED	EB	JH	JP	SW

Subsidiary Drawing Status
S4 SUITABLE FOR STAGE APPROVAL

ARUP


highways england

Project Title
A417 MISSING LINK

Drawing Title
**KEY PLAN
 SCALE 1:2,500**

Scale	1:25,000	By	EB	Checked	JH	Approved	JP	Authorised	SW
Original Size	A3	Date	21/09/20	Date	21/09/20	Date	21/09/20	Date	21/09/20

Drawing Number	HE PIN	Originator	Volume	Revision
HE551505 -	ARP	GEN		P06
X_XX_XXXX_X	-DR	LE	-000004	
Location	Type	Role	Number	

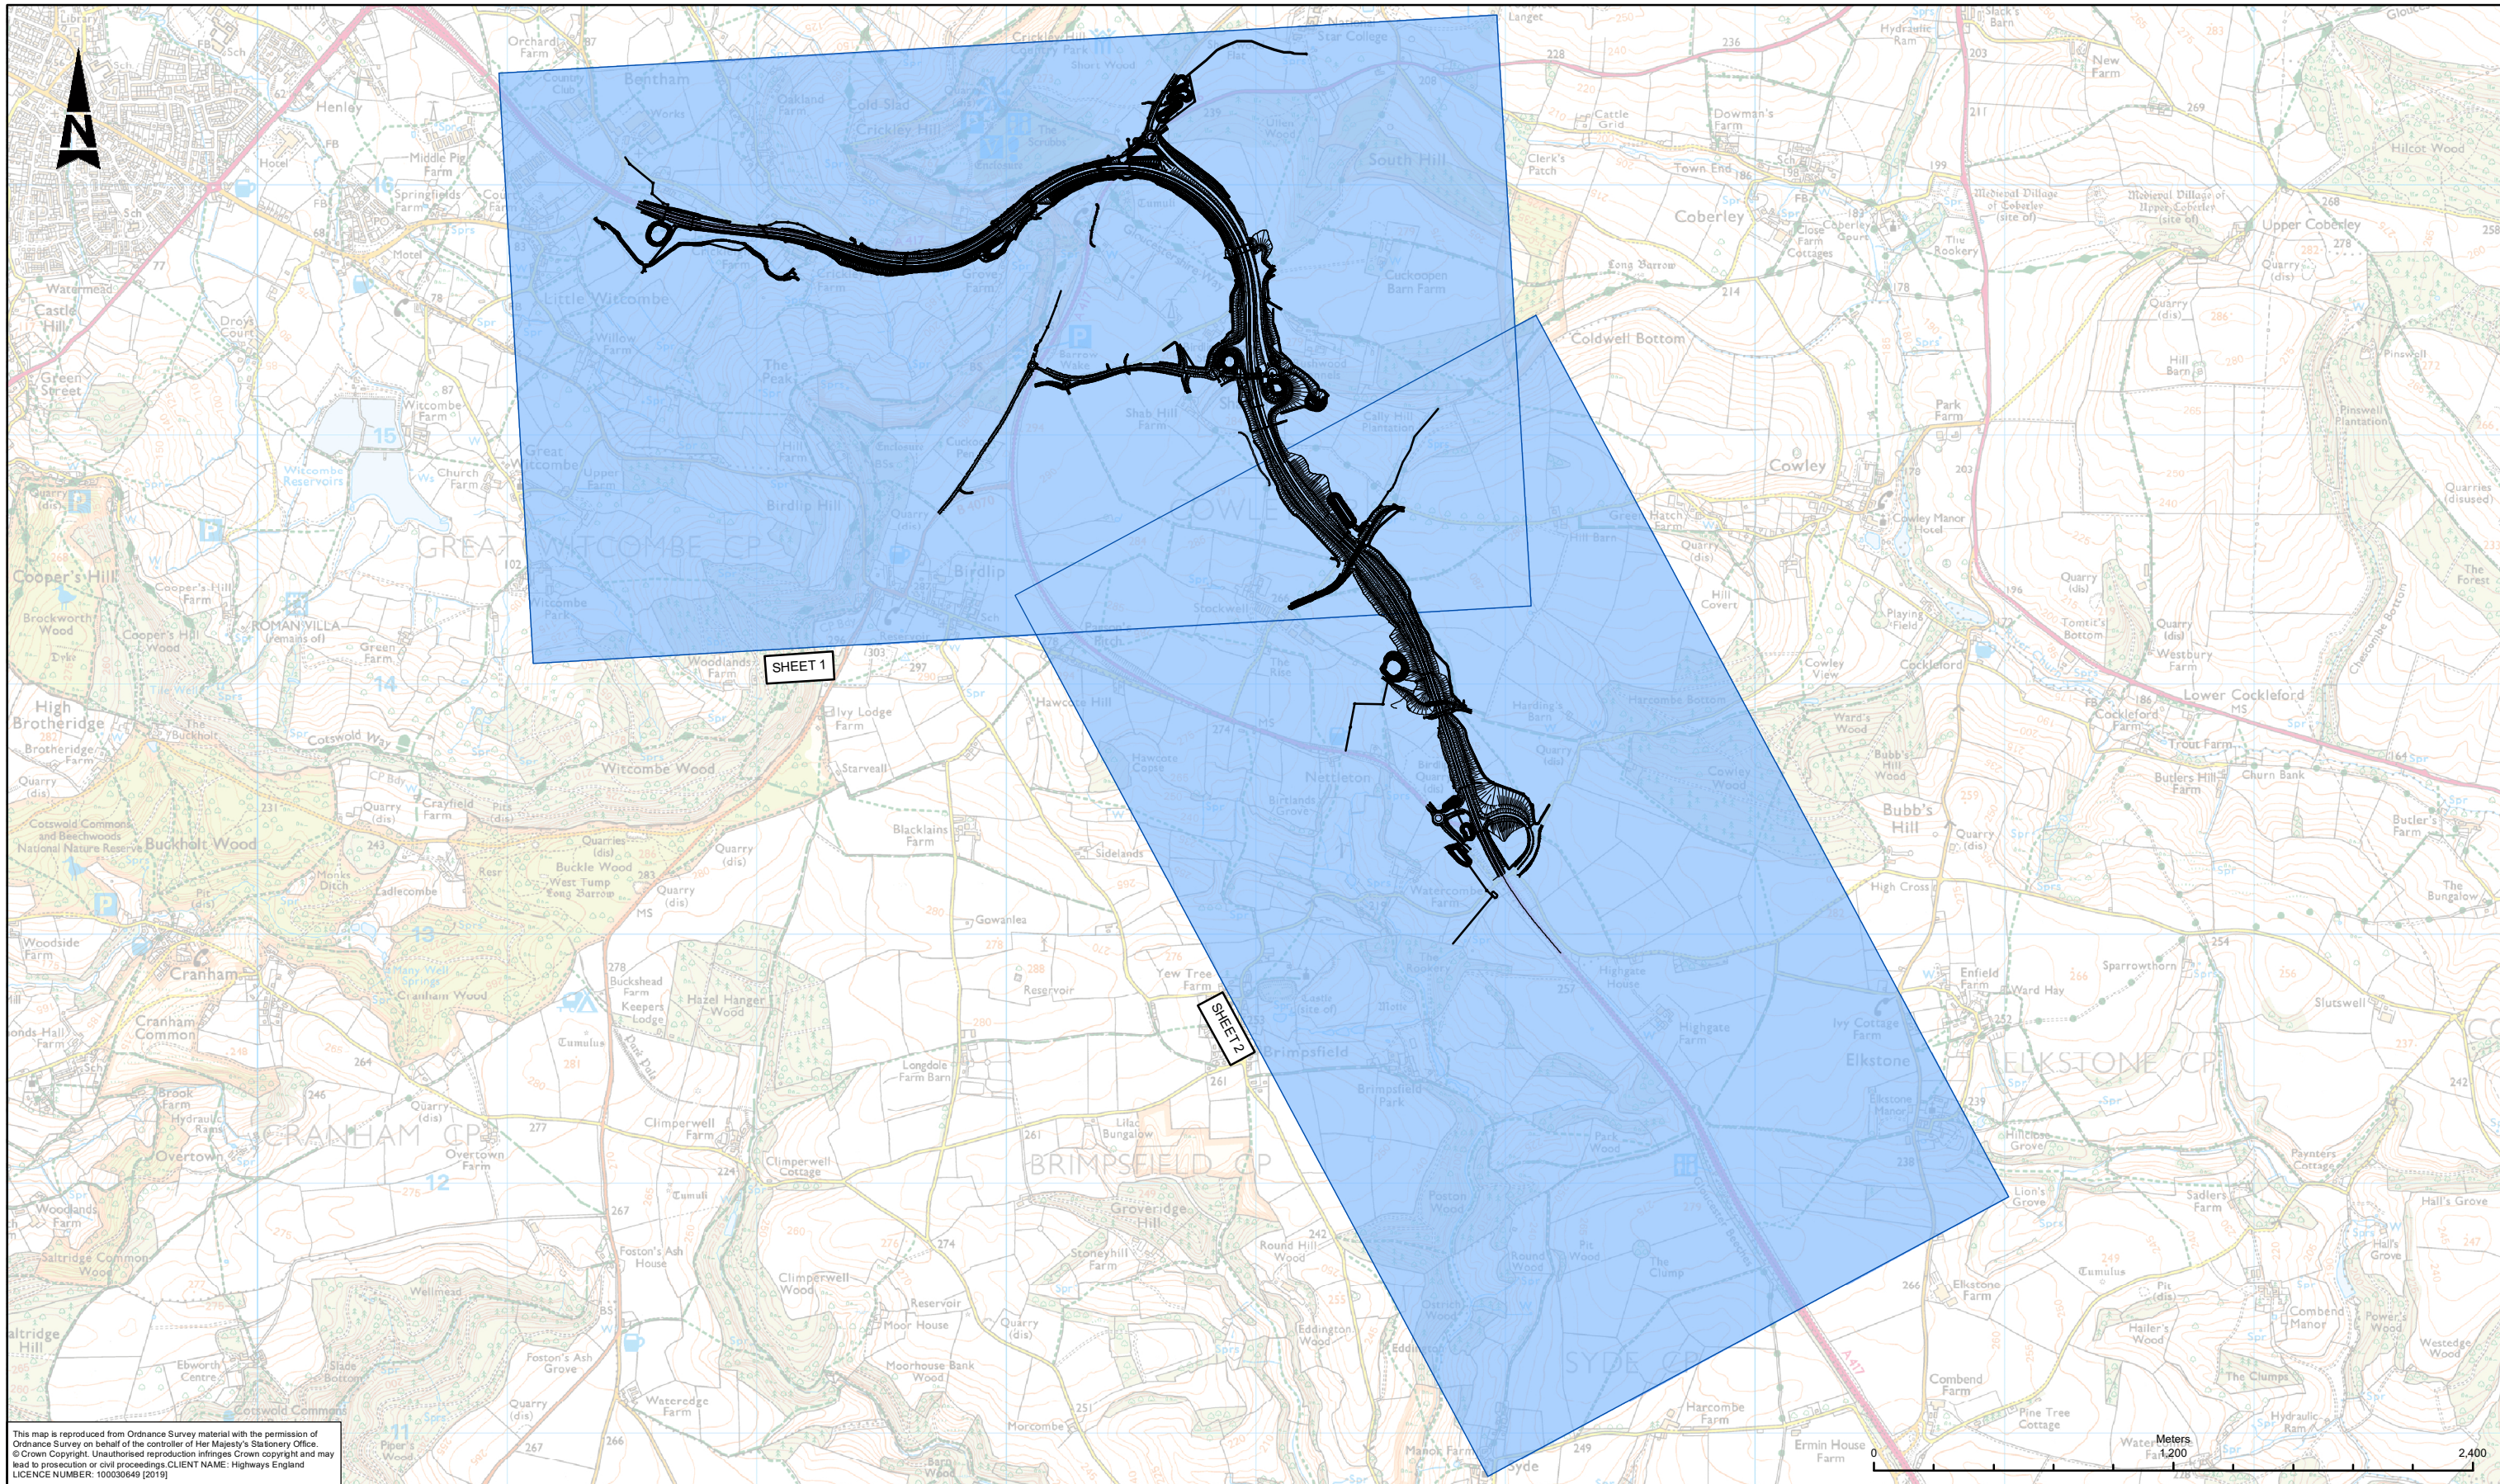

This map is reproduced from Ordnance Survey material with the permission of Ordnance Survey on behalf of the controller of Her Majesty's Stationery Office. © Crown Copyright. Unauthorised reproduction infringes Crown copyright and may lead to prosecution or civil proceedings. CLIENT NAME: Highways England LICENCE NUMBER: 10003949 (2019)

LEGEND	
	SHEET EXTENT

SAFETY, HEALTH AND ENVIRONMENTAL INFORMATION	
IN ADDITION TO THE HAZARDS/RISKS NORMALLY ASSOCIATED WITH THE TYPES OF WORK DETAILED ON THIS DRAWING, NOTE THE FOLLOWING SIGNIFICANT RESIDUAL RISKS (REFERENCE SHALL ALSO BE MADE IN THE DESIGN HAZARD LOG)	
CONSTRUCTION	
NONE	
MAINTENANCE / CLEANING	
NONE	
USE	
NONE	
DECOMMISSIONING / DEMOLITION	
NONE	


Rev.	Date	Description	By	Chk'd	App'd	Auth'd

Subsidiary Drawing Status: S4 SUITABLE FOR STAGE APPROVAL

ARUP

Client: highways england

Project Title: A417 MISSING LINK					
Drawing Title: KEY PLAN SCALE 1:10,000					
Scale: 1:25,000	By: EB	Checked: JH	Approved: JP	Authorised: SW	
Original Size: A3	Date: 21/09/20	Date: 21/09/20	Date: 21/09/20	Date: 21/09/20	Date: 21/09/20
Drawing Number: HE PIN	Originator: ARP	Volume: GEN	Revision: P06		
HE551505 - ARP	-DR - LE - 000003				

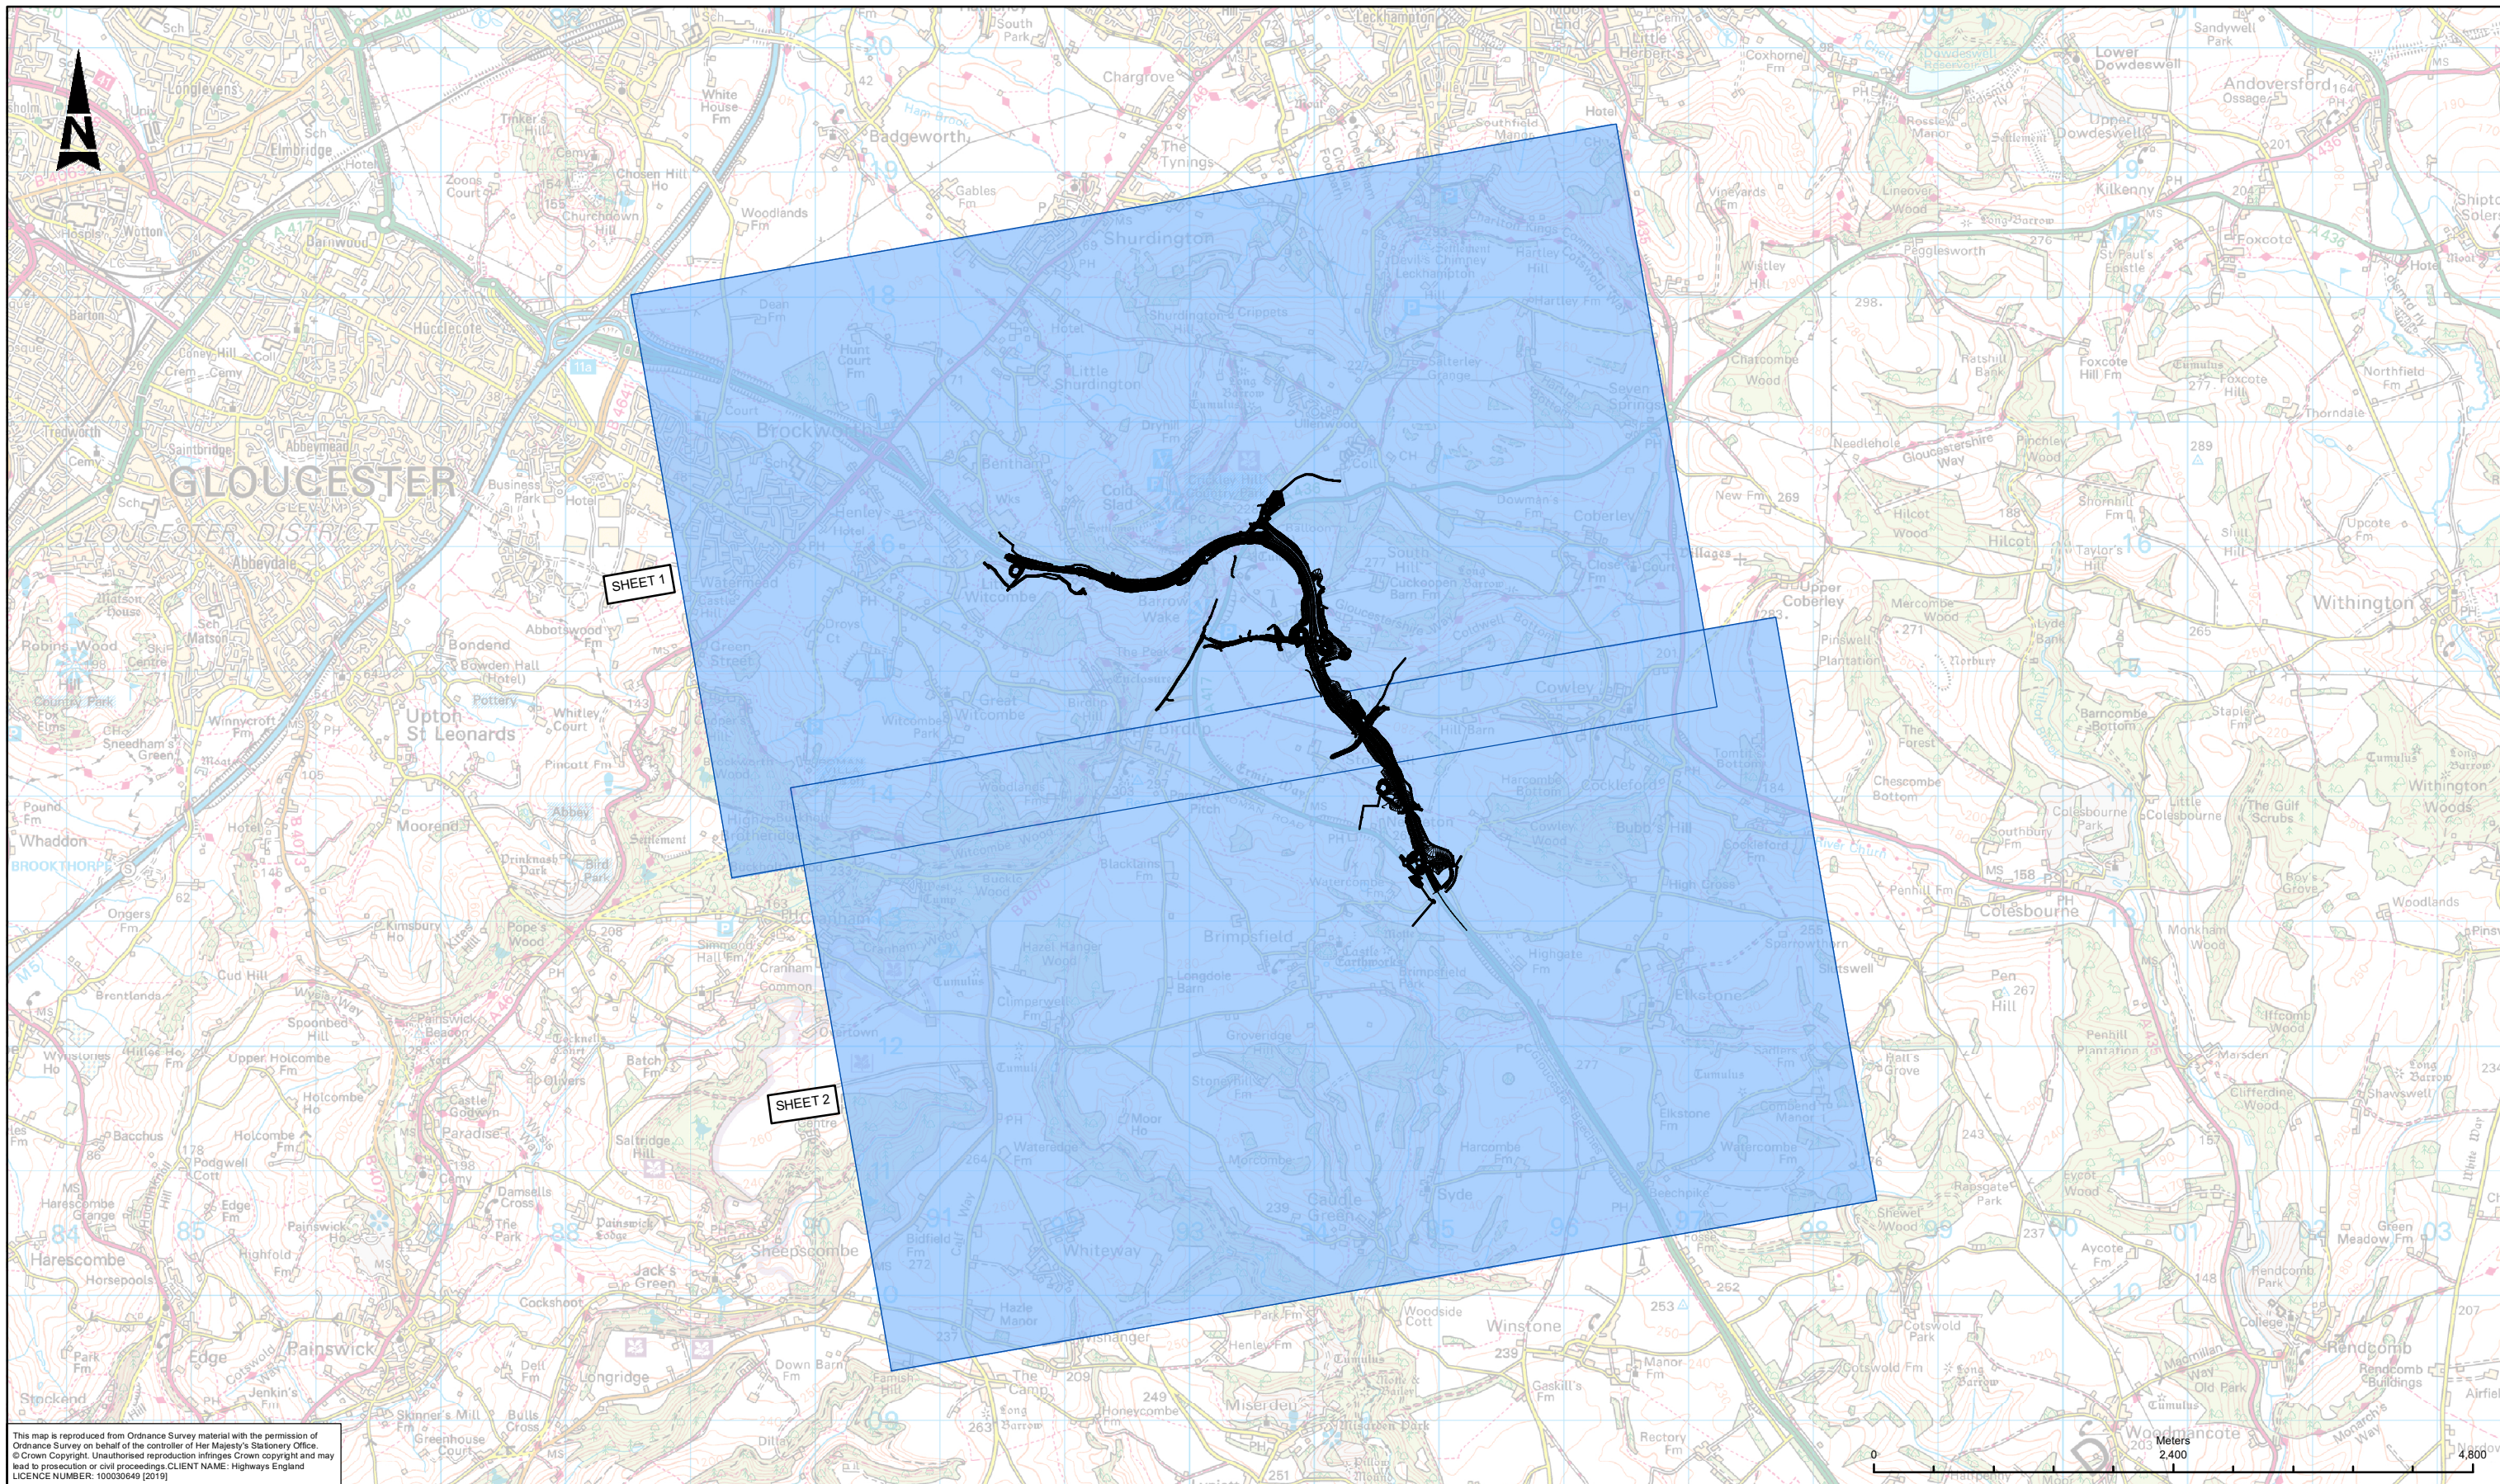

This map is reproduced from Ordnance Survey material with the permission of Ordnance Survey on behalf of the controller of Her Majesty's Stationary Office. © Crown Copyright. Unauthorised reproduction infringes Crown copyright and may lead to prosecution or civil proceedings. CLIENT NAME: Highways England LICENCE NUMBER: 100030949 (2019)


LEGEND	
	SHEET EXTENT

SAFETY, HEALTH AND ENVIRONMENTAL INFORMATION	
IN ADDITION TO THE HAZARDS/RISKS NORMALLY ASSOCIATED WITH THE TYPES OF WORK DETAILED ON THIS DRAWING, NOTE THE FOLLOWING SIGNIFICANT RESIDUAL RISKS (REFERENCE SHALL ALSO BE MADE IN THE DESIGN HAZARD LOG)	
CONSTRUCTION	NONE
MAINTENANCE / CLEANING	NONE
USE	NONE
DECOMMISSIONING / DEMOLITION	NONE

Rev.	Date	Description	By	Chk'd	App'd	Aud'd
P06	21/09/20	CLIENT COMMENTS ADDRESSED	EB	JH	JP	SW

Suitability	S4	Drawing Status	SUITABLE FOR STAGE APPROVAL
		Client	
			

Project Title		A417 MISSING LINK			
Drawing Title		KEY PLAN SCALE 1:20,000			
Scale	1:50,000	By	EB	Checked	JH
Original Size	A3	Date	21/09/20	Date	21/09/20
Approved	JP	Date	21/09/20	Authorised	SW
Date	21/09/20	Date	21/09/20	Date	21/09/20
Drawing Number	HE PIN	Originator	ARP	Volume	GEN
HE551505 -	ARP	-DR-	LE-	000001	P06
X_XX_XXXX_X					
Location	Type	Role	Number		

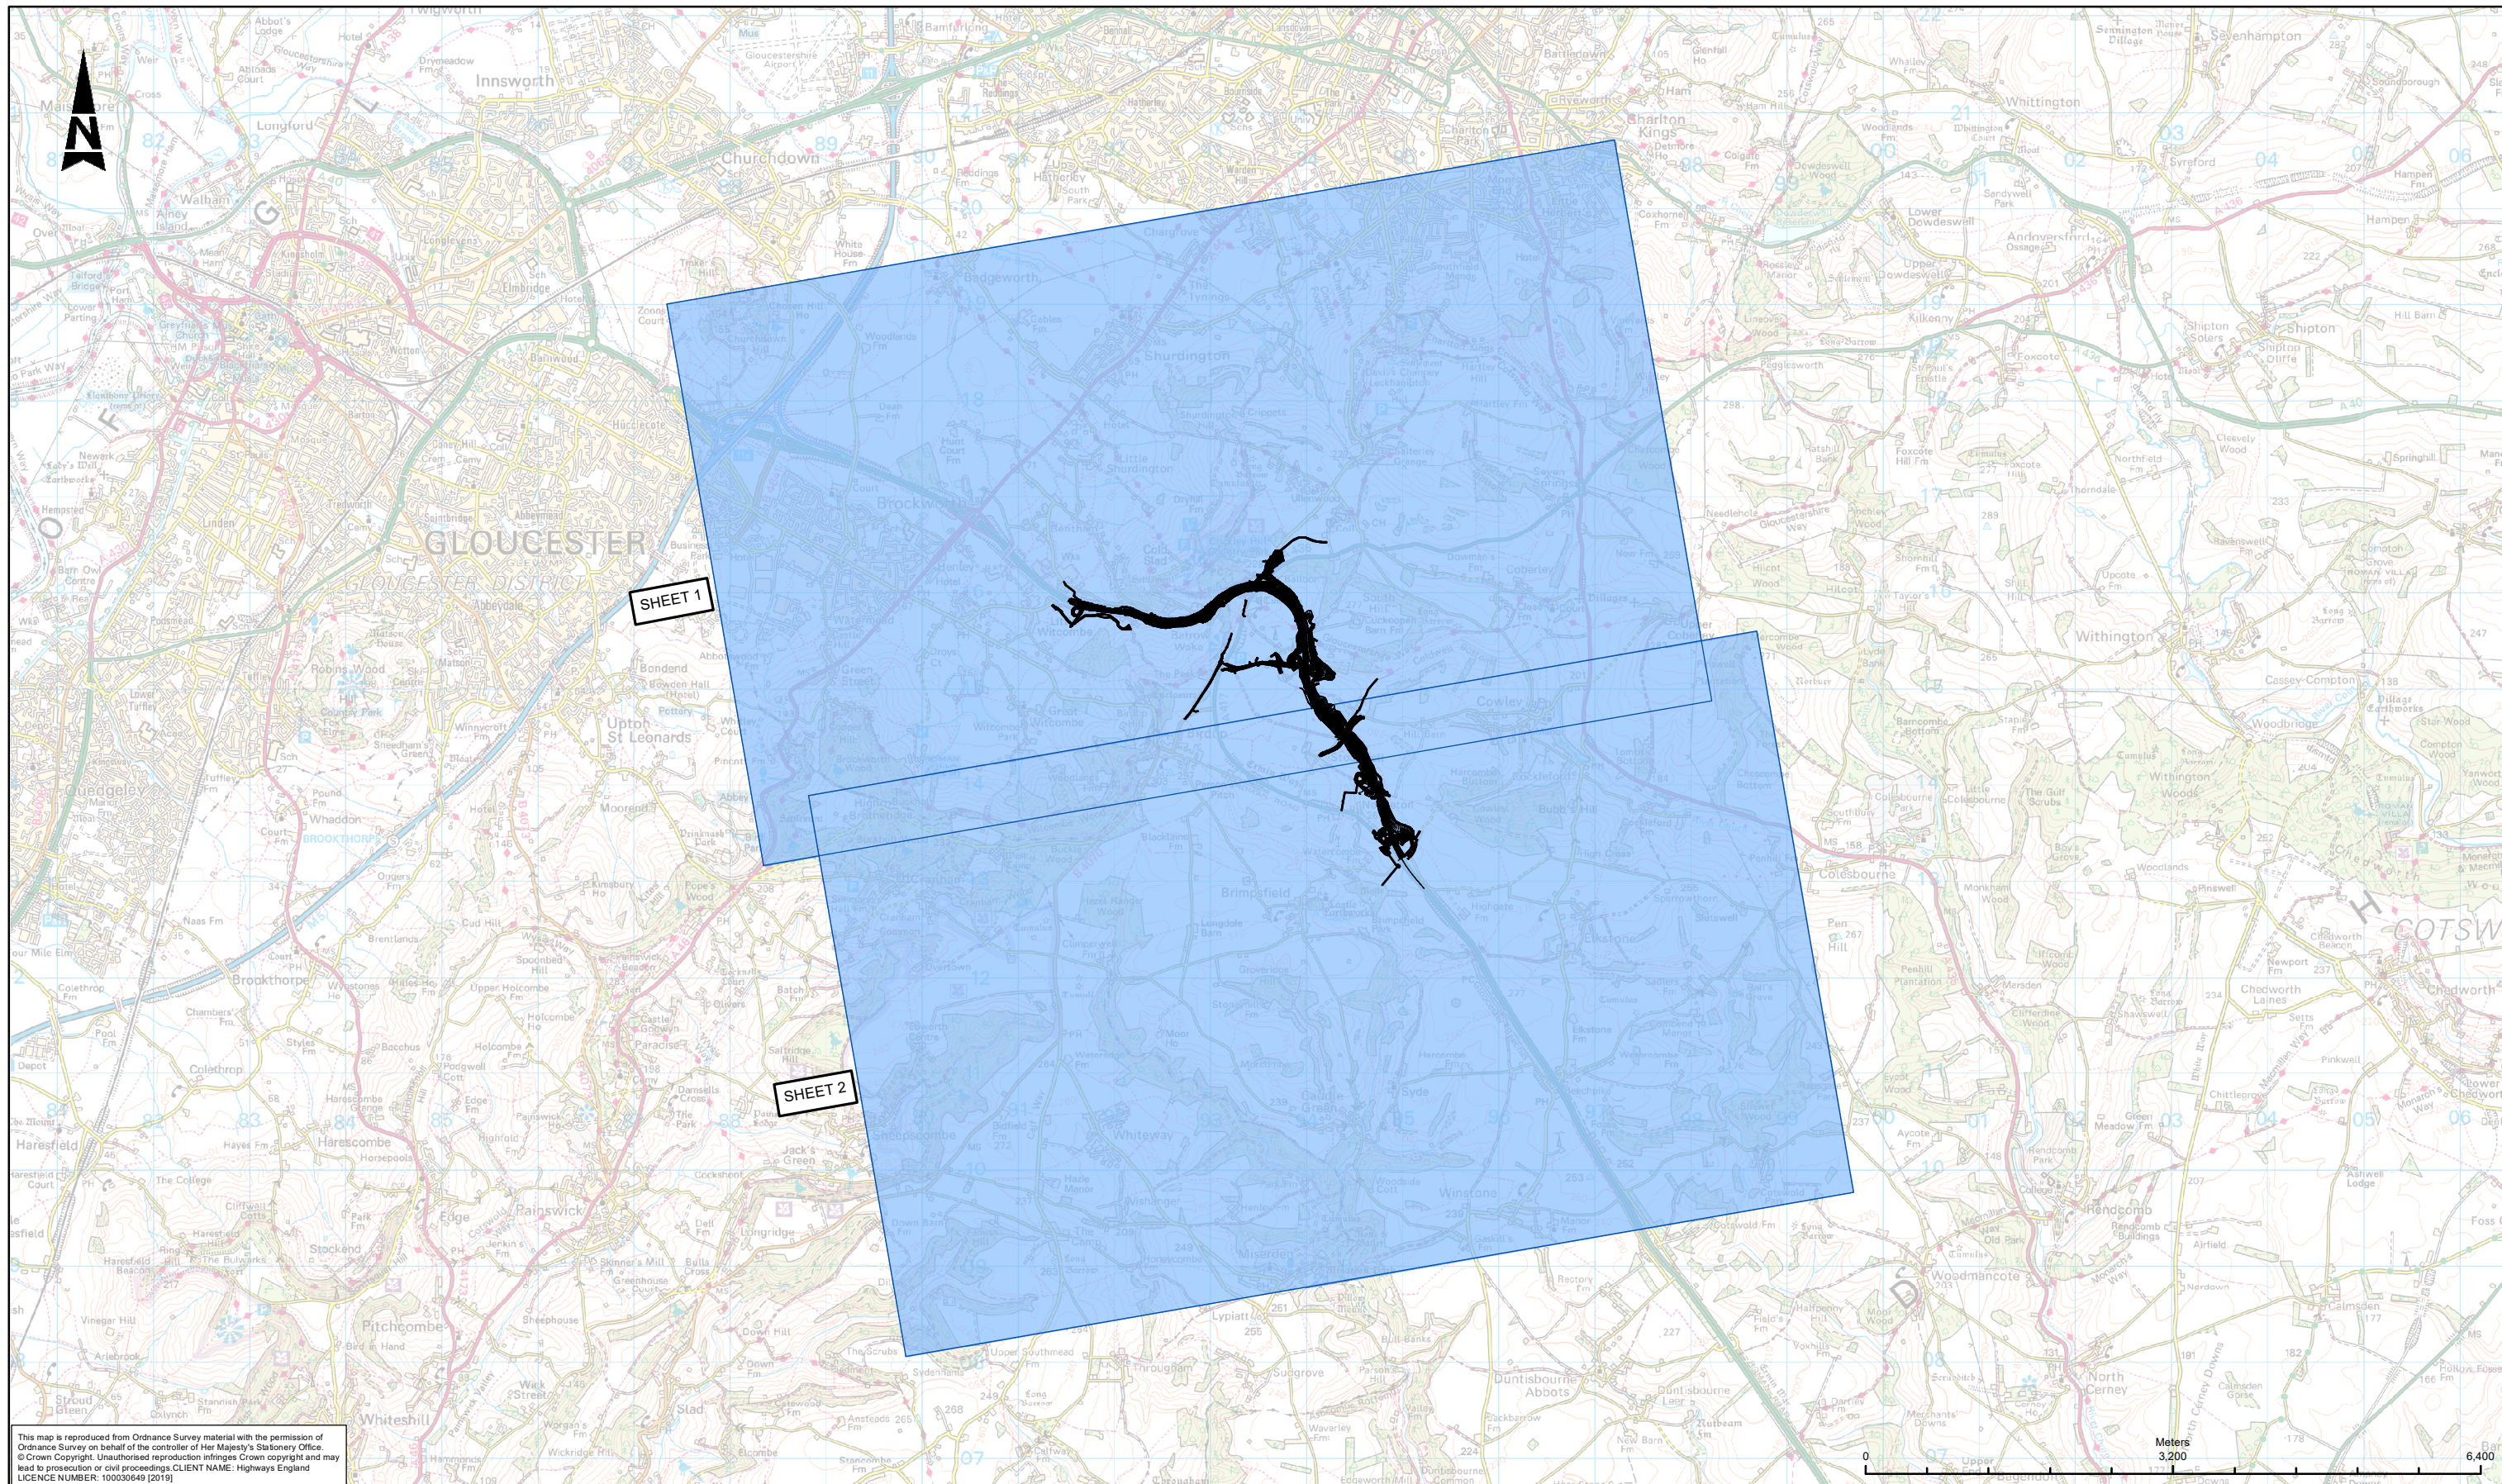

This map is reproduced from Ordnance Survey material with the permission of Ordnance Survey on behalf of the controller of Her Majesty's Stationery Office. © Crown Copyright. Unauthorised reproduction infringes Crown copyright and may lead to prosecution or civil proceedings. CLIENT NAME: Highways England LICENCE NUMBER: 10003949 (2019)

LEGEND
 SHEET EXTENT

SAFETY, HEALTH AND ENVIRONMENTAL INFORMATION

IN ADDITION TO THE HAZARDS/RISKS NORMALLY ASSOCIATED WITH THE TYPES OF WORK DETAILED ON THIS DRAWING, NOTE THE FOLLOWING SIGNIFICANT RESIDUAL RISKS (REFERENCE SHALL ALSO BE MADE IN THE DESIGN HAZARD LOG)

CONSTRUCTION							
NONE							
MAINTENANCE / CLEANING							
NONE							
USE							
NONE							
DECOMMISSIONING / DEMOLITION	P06	21/09/20	CLIENT COMMENTS ADDRESSED		EB	JH	JP SW
NONE							

Subsidiary	S4	Drawing Status	SUITABLE FOR STAGE APPROVAL			
Client						
Rev.	Date	Description	By	Chk'd	App'd	Auth'd

ARUP

Project Title		A417 MISSING LINK			
Drawing Title		KEY PLAN SCALE 1:25,000			
Scale	1:65,000	By	EB	Checked	JH
Original Size	A3	Date	21/09/20	Date	21/09/20
Approved	JP	Date	21/09/20	Authorised	SW
Date	21/09/20	Date	21/09/20	Date	21/09/20
Drawing Number	HE PIN	Originator	ARUP	Volume	GEN
HE551505 - ARP		-DR - LE - 000002			P06
Location		Type		Role	Number