

A417 Missing Link

Preliminary Environmental Information Report

Chapter 1 Introduction - Figures


28 September 2020

Contents

Figure 1.1	Location Plan
Figure 1.2	Scheme on Aerial Photograph Sheet 1 of 2
Figure 1.2	Scheme on Aerial Photograph Sheet 2 of 2
Figure 1.3	Environmental Constraints Plan - Sheet 1 of 2
Figure 1.3	Environmental Constraints Plan - Sheet 2 of 2
Figure 1.4	Cotswolds AONB

DO NOT SCALE

0 10 100
Metres

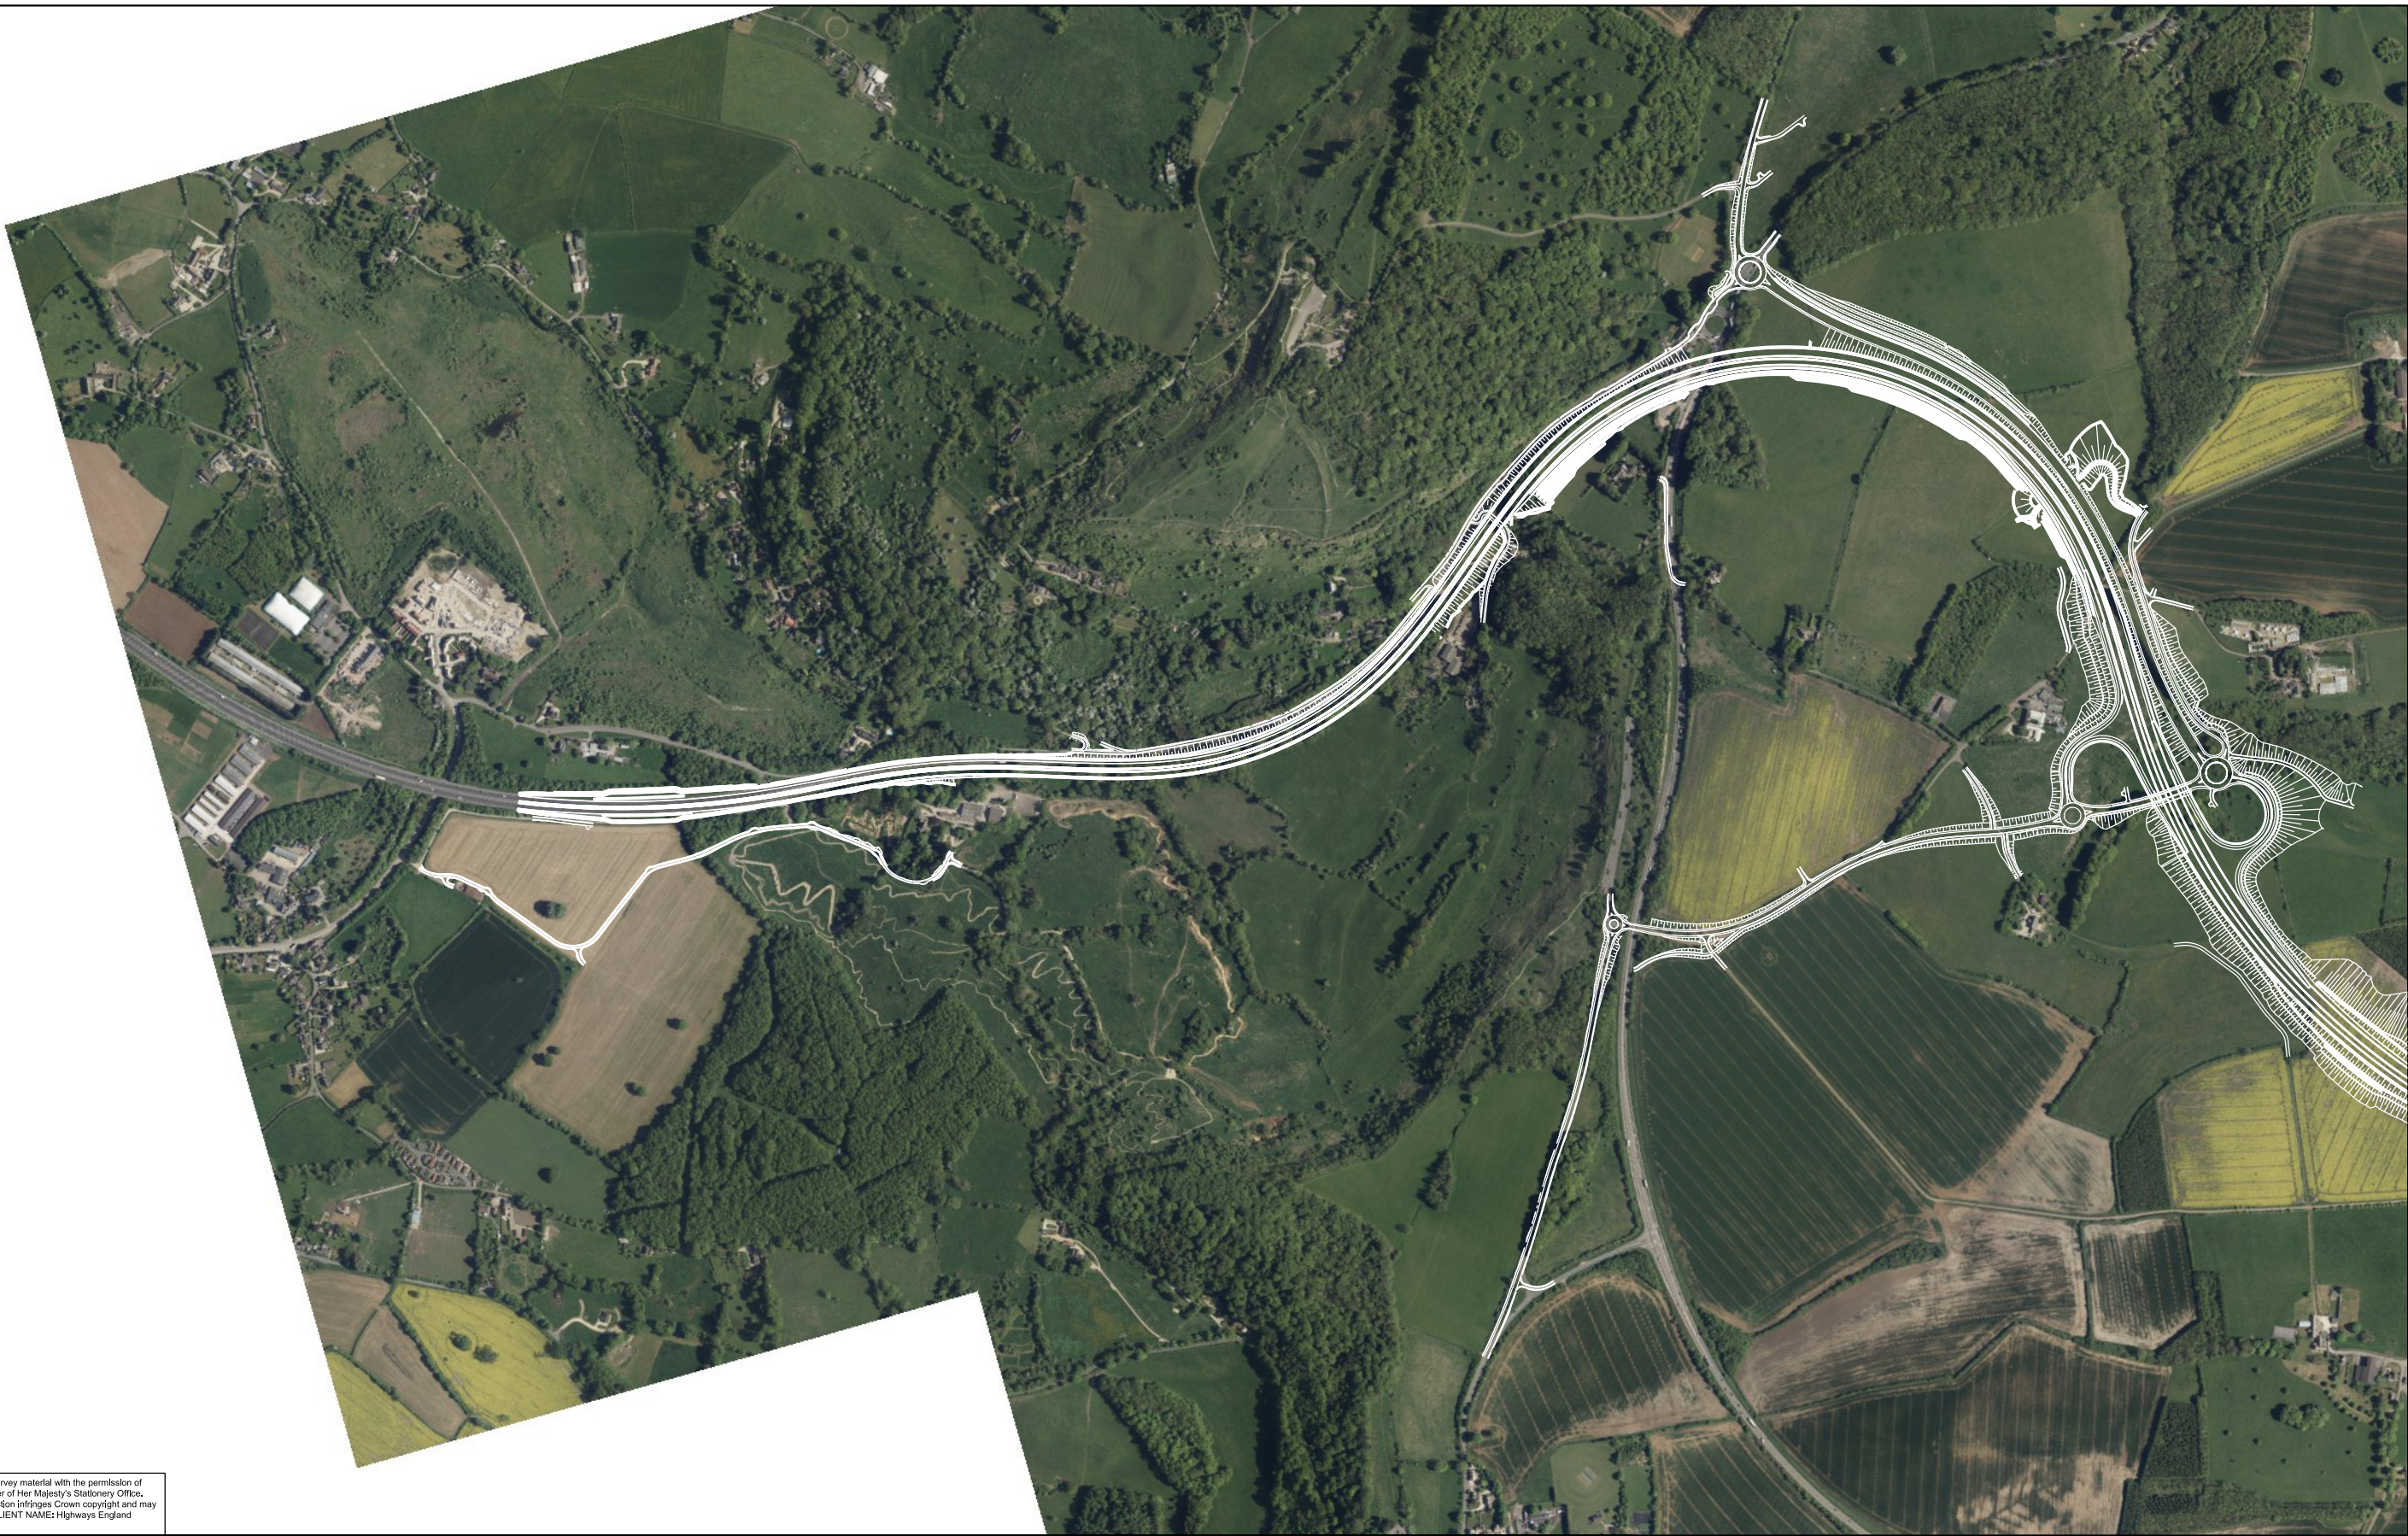

This map is reproduced from Ordnance Survey material with the permission of Ordnance Survey on behalf of the controller of Her Majesty's Stationery Office, ©Crown Copyright. Unauthorised reproduction infringes Crown copyright and may lead to prosecution or civil proceedings. CLIENT NAME: Highways England
LICENCE NUMBER: 100030649 (2019)

- NOTES**
1. ALL DIMENSIONS ARE IN METRES UNLESS NOTED OTHERWISE.
 2. ONLY WRITTEN DIMENSIONS SHALL BE USED, DO NOT SCALE.

SAFETY, HEALTH AND ENVIRONMENTAL INFORMATION				---	---	---	---	---	---	---	---
IN ADDITION TO THE HAZARDS/RISKS NORMALLY ASSOCIATED WITH THE TYPES OF WORK DETAILED ON THIS DRAWING, NOTE THE FOLLOWING SIGNIFICANT RESIDUAL RISKS (REFERENCE SHALL ALSO BE MADE TO THE DESIGN HAZARD LOG),				---	---	---	---	---	---	---	---
CONSTRUCTION (ENTER "NONE" IF APPLICABLE)				P01	25/07/19	FIRST ISSUE	IE	JH	JP	---	---
				P02	25/07/19	FIRST ISSUE	IE	JH	JP	SW	---
				P03	13/02/20	ES ISSUE	AJ	JH	JP	---	---
MAINTENANCE / CLEANING (ENTER "NONE" IF APPLICABLE)				P04	13/02/20	P04	AJ	JH	JP	SW	---
				P05	16/09/20	INTERNAL REVIEW	ES	AM	JP	---	---
USE (ENTER "NONE" IF APPLICABLE)				P06	16/09/20	ISSUE TO CLIENT FOR COMMENT	ES	AM	JP	JP	---
				P07	21/09/20	CLIENT COMMENTS ADDRESSED	LS	AM	JP	---	---
DECOMMISSIONING / DEMOLITION (ENTER "NONE" IF APPLICABLE)				P08	21/09/20	ISSUE FOR CLIENT SIGN OFF	LS	AM	JP	PB	---
				Rev.	Date	Description	By	Chk'd	App'd	Auth'd	

S4	SUITABLE FOR STAGE APPROVAL


Project Title A417 MISSING LINK					
Drawing Title FIGURE 1.2 PROPOSED SCHEME ON AERIAL PHOTOGRAPH					
Scale 1:10000	By LS	Checked AM	Approved JP	Authorised PB	
Original Size A3	Date 21/09/20	Date 21/09/20	Date 21/09/20	Date 21/09/20	
Drawing Number HE PIN HE551505 - X_XX_XXXX_X	Originator ARP	Volume EGR	Revision P08		
Location -DR - LE -000014		Type -	Role -	Number -	


DO NOT SCALE

0 10 100
Metres







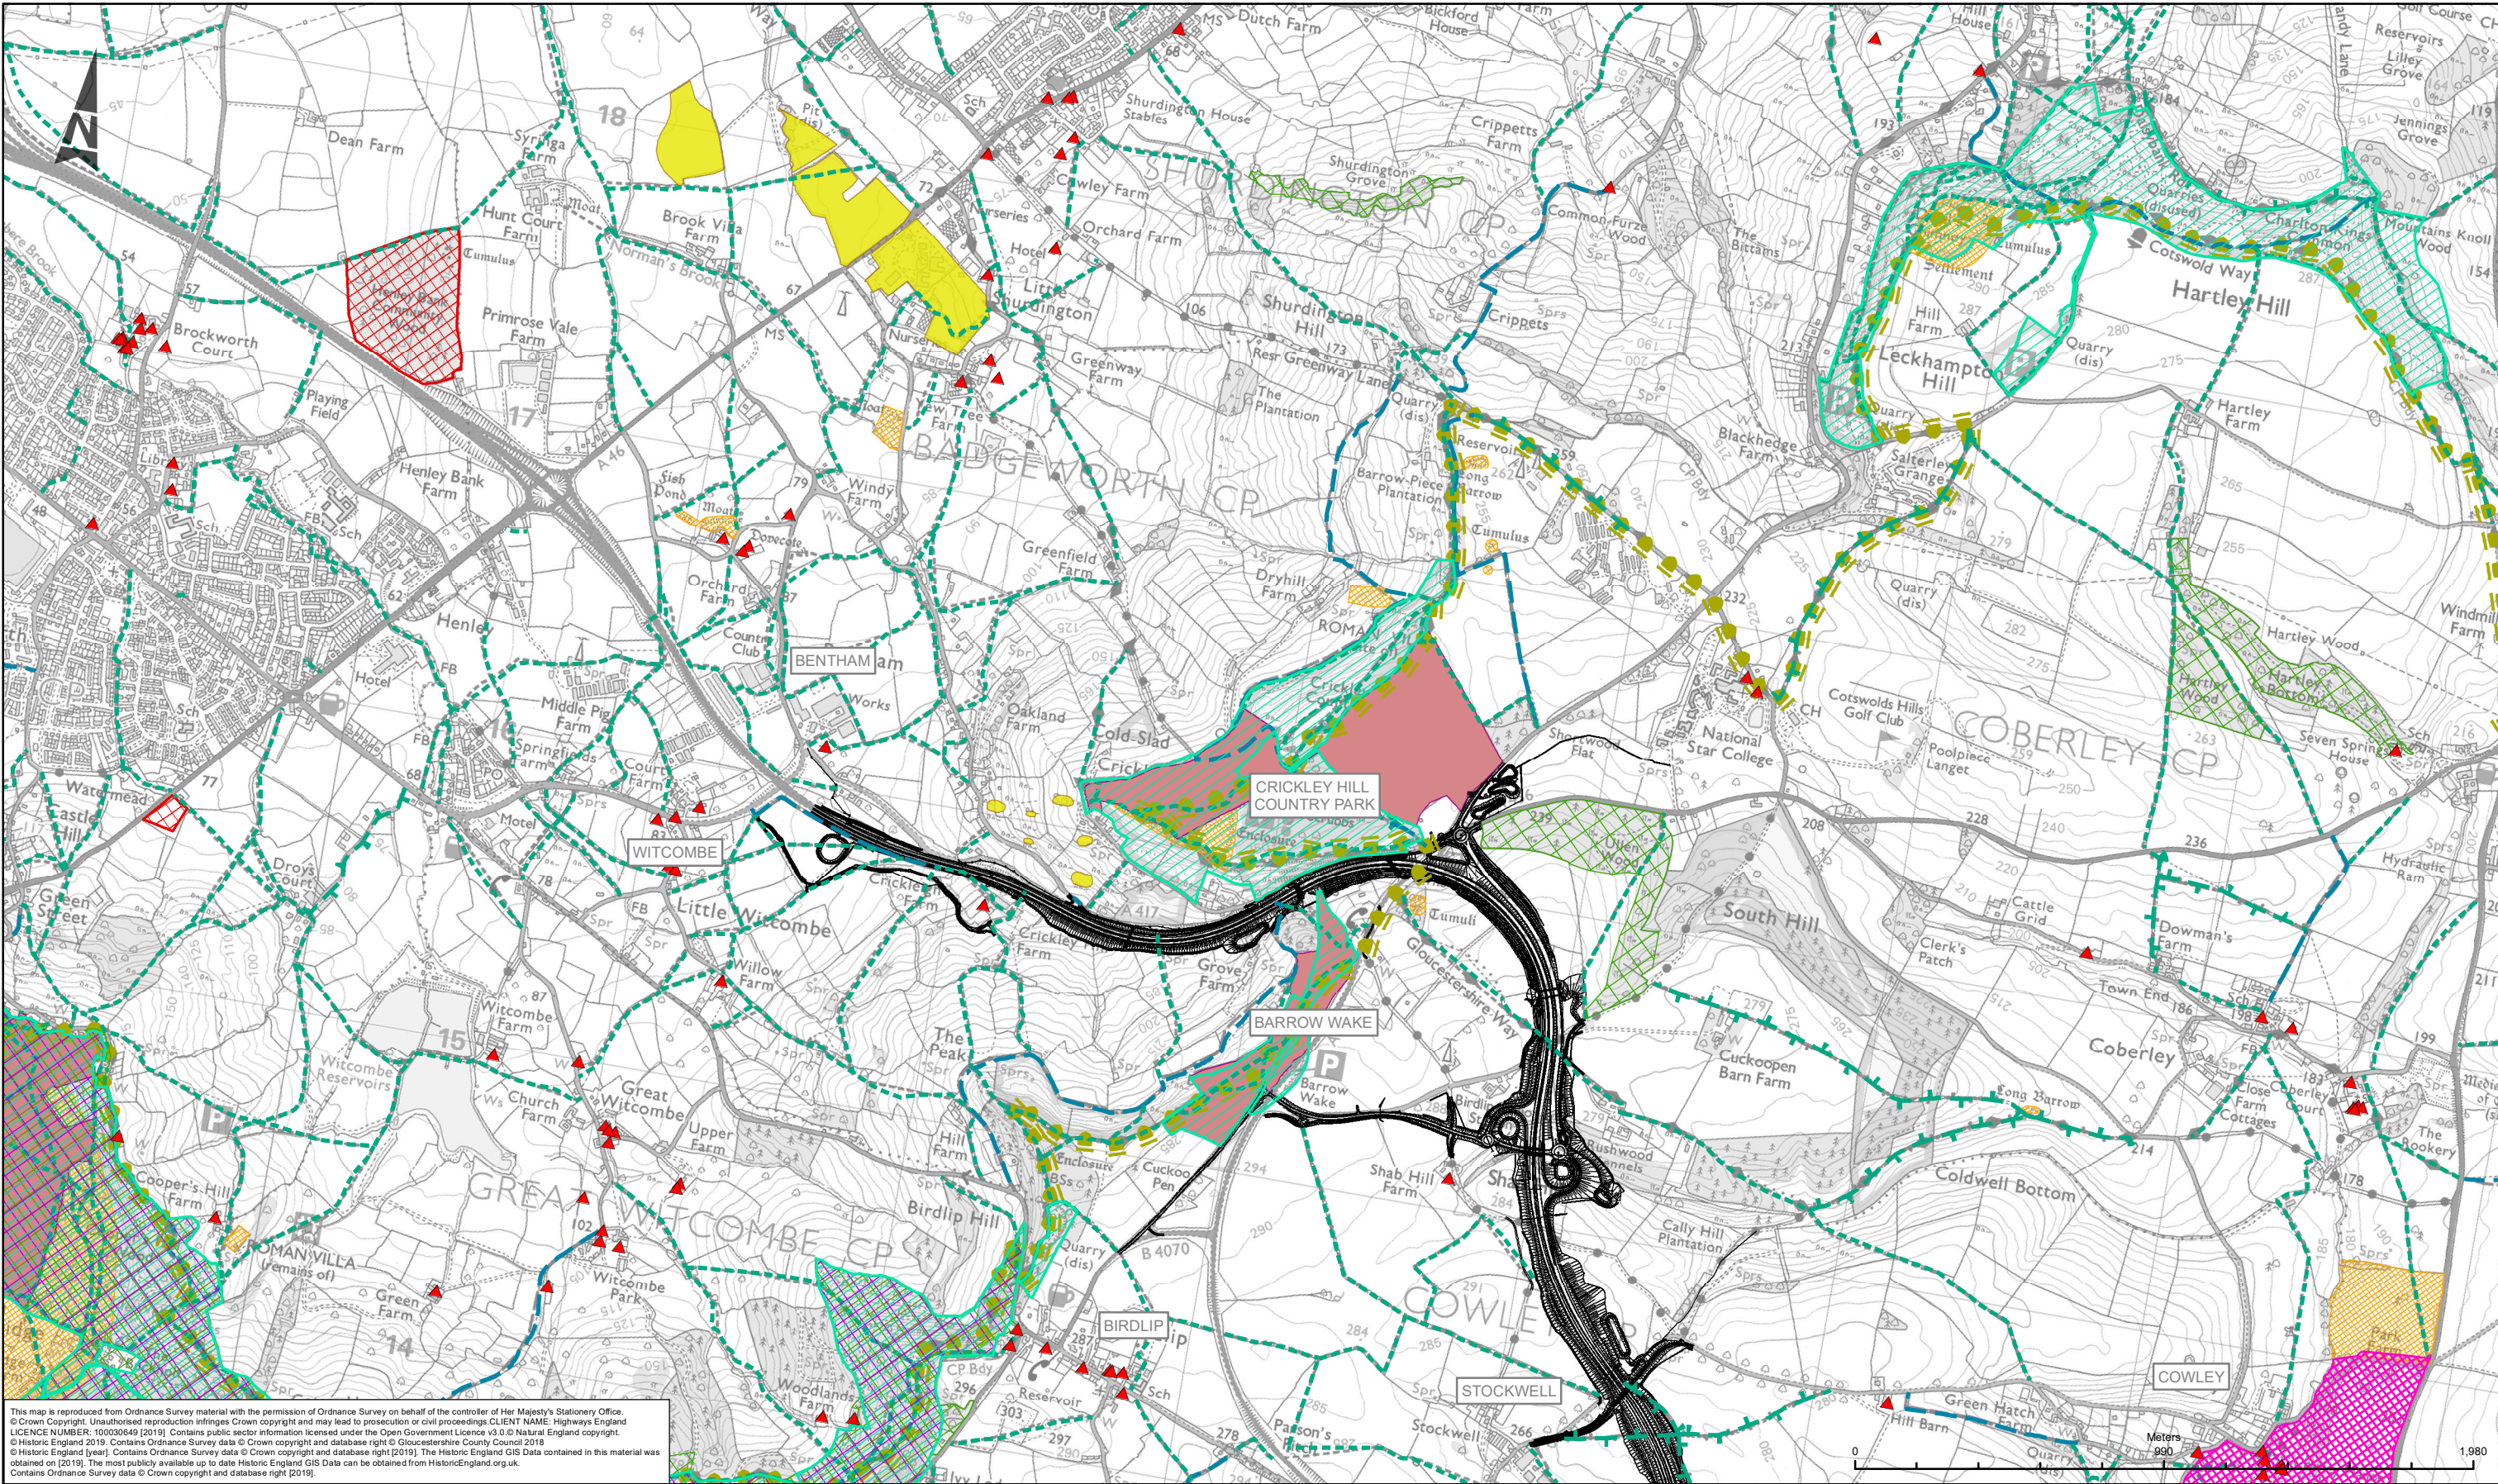











This map is reproduced from Ordnance Survey material with the permission of Ordnance Survey on behalf of the controller of Her Majesty's Stationery Office, ©Crown Copyright. Unauthorised reproduction infringes Crown copyright and may lead to prosecution or civil proceedings. CLIENT NAME: Highways England LICENCE NUMBER: 100030648 [2019]

<div>NOTES</div> <div>1. ALL DIMENSIONS ARE IN METRES UNLESS NOTED OTHERWISE.</div> <div>2. ONLY WRITTEN DIMENSIONS SHALL BE USED, DO NOT SCALE.</div>		<div>SAFETY, HEALTH AND ENVIRONMENTAL INFORMATION</div> <div>IN ADDITION TO THE HAZARDS/RISKS NORMALLY ASSOCIATED WITH THE TYPES OF WORK DETAILED ON THIS DRAWING, NOTE THE FOLLOWING SIGNIFICANT RESIDUAL RISKS (REFERENCE SHALL ALSO BE MADE TO THE DESIGN HAZARD LOG).</div> <div>CONSTRUCTION</div> <div>(ENTER "NONE" IF APPLICABLE)</div> <div>MAINTENANCE / CLEANING</div> <div>(ENTER "NONE" IF APPLICABLE)</div> <div>USE</div> <div>(ENTER "NONE" IF APPLICABLE)</div> <div>DECOMMISSIONING / DEMOLITION</div> <div>(ENTER "NONE" IF APPLICABLE)</div> <div>Rev. Date Description By Chk'd App'd Auth'd</div>				<div>S4 SUITABLE FOR STAGE APPROVAL</div>		<div>Project Title</div> <div>A417 MISSING LINK</div>	
		<div>P01 25/07/19 FIRST ISSUE IE JH JP —</div> <div>P02 25/07/19 FIRST ISSUE IE JH JP SW</div> <div>P03 13/02/20 ES ISSUE AJ JH JP —</div> <div>P04 13/02/20 P04 AJ JH JP SW</div> <div>P05 16/09/20 INTERNAL REVIEW ES AM JP —</div> <div>P06 16/09/20 ISSUE TO CLIENT FOR COMMENT ES AM JP JP</div> <div>P07 21/09/20 CLIENT COMMENTS ADDRESSED LS AM JP —</div> <div>P08 21/09/20 ISSUE FOR CLIENT SIGN OFF LS AM JP PB</div>				<div>Client</div> <div><div>ARUP</div><div></div></div>		<div>Drawing Title</div> <div>FIGURE 1.2 PROPOSED SCHEME ON AERIAL PHOTOGRAPH</div>	
		<div>Scale</div> <div>1:10000</div>		<div>By</div> <div>LS</div>	<div>Checked</div> <div>AM</div>	<div>Approved</div> <div>JP</div>	<div>Authorised</div> <div>PB</div>		
		<div>Original Size</div> <div>A3</div>	<div>Date</div> <div>21/09/20</div>	<div>Date</div> <div>21/09/20</div>	<div>Date</div> <div>21/09/20</div>	<div>Date</div> <div>21/09/20</div>			
		<div>Drawing Number</div> <div>HE PIN Originator Volume</div> <div>HE551505 - ARP - EGN</div> <div>X_XX_XXXX_X -DR - LE -000015</div>				<div>Revision</div> <div>P08</div>			
		<div>Location</div> <div>Type Role Number</div>		<div>Type Role Number</div>		<div>Type Role Number</div>			



This map is reproduced from Ordnance Survey material with the permission of Ordnance Survey on behalf of the controller of Her Majesty's Stationery Office. © Crown Copyright. Unauthorised reproduction infringes Crown copyright and may lead to prosecution or civil proceedings. CLIENT NAME: Highways England LICENCE NUMBER: 100030649 (2019). Contains public sector information licensed under the Open Government Licence v3.0. © Natural England copyright. © Historic England (2019). Contains Ordnance Survey data © Crown copyright and database right (2019). The Historic England GIS Data contained in this material was obtained on (2019). The most publicly available up to date Historic England GIS Data can be obtained from HistoricEngland.org.uk. Contains Ordnance Survey data © Crown copyright and database right (2019).

LEGEND		SAFETY, HEALTH AND ENVIRONMENTAL INFORMATION										Sustainability		Drawing Status		Project Title				
 LISTED BUILDING	 FOOTPATH	IN ADDITION TO THE HAZARDS/RISKS NORMALLY ASSOCIATED WITH THE TYPES OF WORK DETAILED ON THIS DRAWING, NOTE THE FOLLOWING SIGNIFICANT RESIDUAL RISKS (REFERENCE SHALL ALSO BE MADE IN THE DESIGN HAZARD LOG)										S4	SUITABLE FOR STAGE APPROVAL		A417 MISSING LINK					
 SCHEDULED MONUMENT	 BRIDLEWAY																			
 REGISTERED PARKS AND GARDENS	 HISTORICAL LANDFILL																			
 ANCIENT WOODLAND	 LOCAL WILDLIFE RESERVE (LWR)																			
 SPECIAL AREAS OF CONSERVATION (SAC)	 RESTRICTED BYWAY																			
 AUTHORISED LANDFILL SITES	  COTSWOLD WAY	NONE										Client		 		Drawing Title				
 SITES OF SPECIAL SCIENTIFIC INTEREST (SSSI)																FIGURE 1.3 ENVIRONMENTAL CONSTRAINTS SHEET 1 OF 2				
																Scale 1:20,000	By EB	Checked AM	Approved JP	Authorised SW
																Original Size A3	Date 22/09/20	Date 22/09/20	Date 22/09/20	Date 22/09/20
																Drawing Number HE PIN Originator Volume HE551505 - ARP - EGN X_XX_XXXX_X -DR- LE- 000001				
		Location Type Role Number																		
		P08	22/09/20	CLIENT COMMENTS ADDRESSED				EB	AM	JP	SW									
		Rev.	Date	Description	By	Chk'd	App'd	Auth'd												

