

# A417 Missing Link


## Preliminary Environmental Information Report

Chapter 12 Population and Human Health - Figures

28 September 2020

## Contents

Figure 12.1	Population & Health Study Area
Figure 12.2	Public Rights of Way and Local Routes - Sheet 1 of 2
Figure 12.2	Public Rights of Way and Local Routes - Sheet 2 of 2
Figure 12.3	Community Facilities, Business and Tourism Receptors Sheet 1 of 2
Figure 12.3	Community Facilities, Business and Tourism Receptors Sheet 2 of 2
Figure 12.4	Open Access Land Sheet 1 of 3
Figure 12.4	Open Access Land Sheet 2 of 3
Figure 12.4	Open Access Land Sheet 3 of 3
Figure 12.5	Agricultural Land Holdings Sheet 1 of 2
Figure 12.5	Agricultural Land Holdings Sheet 2 of 2

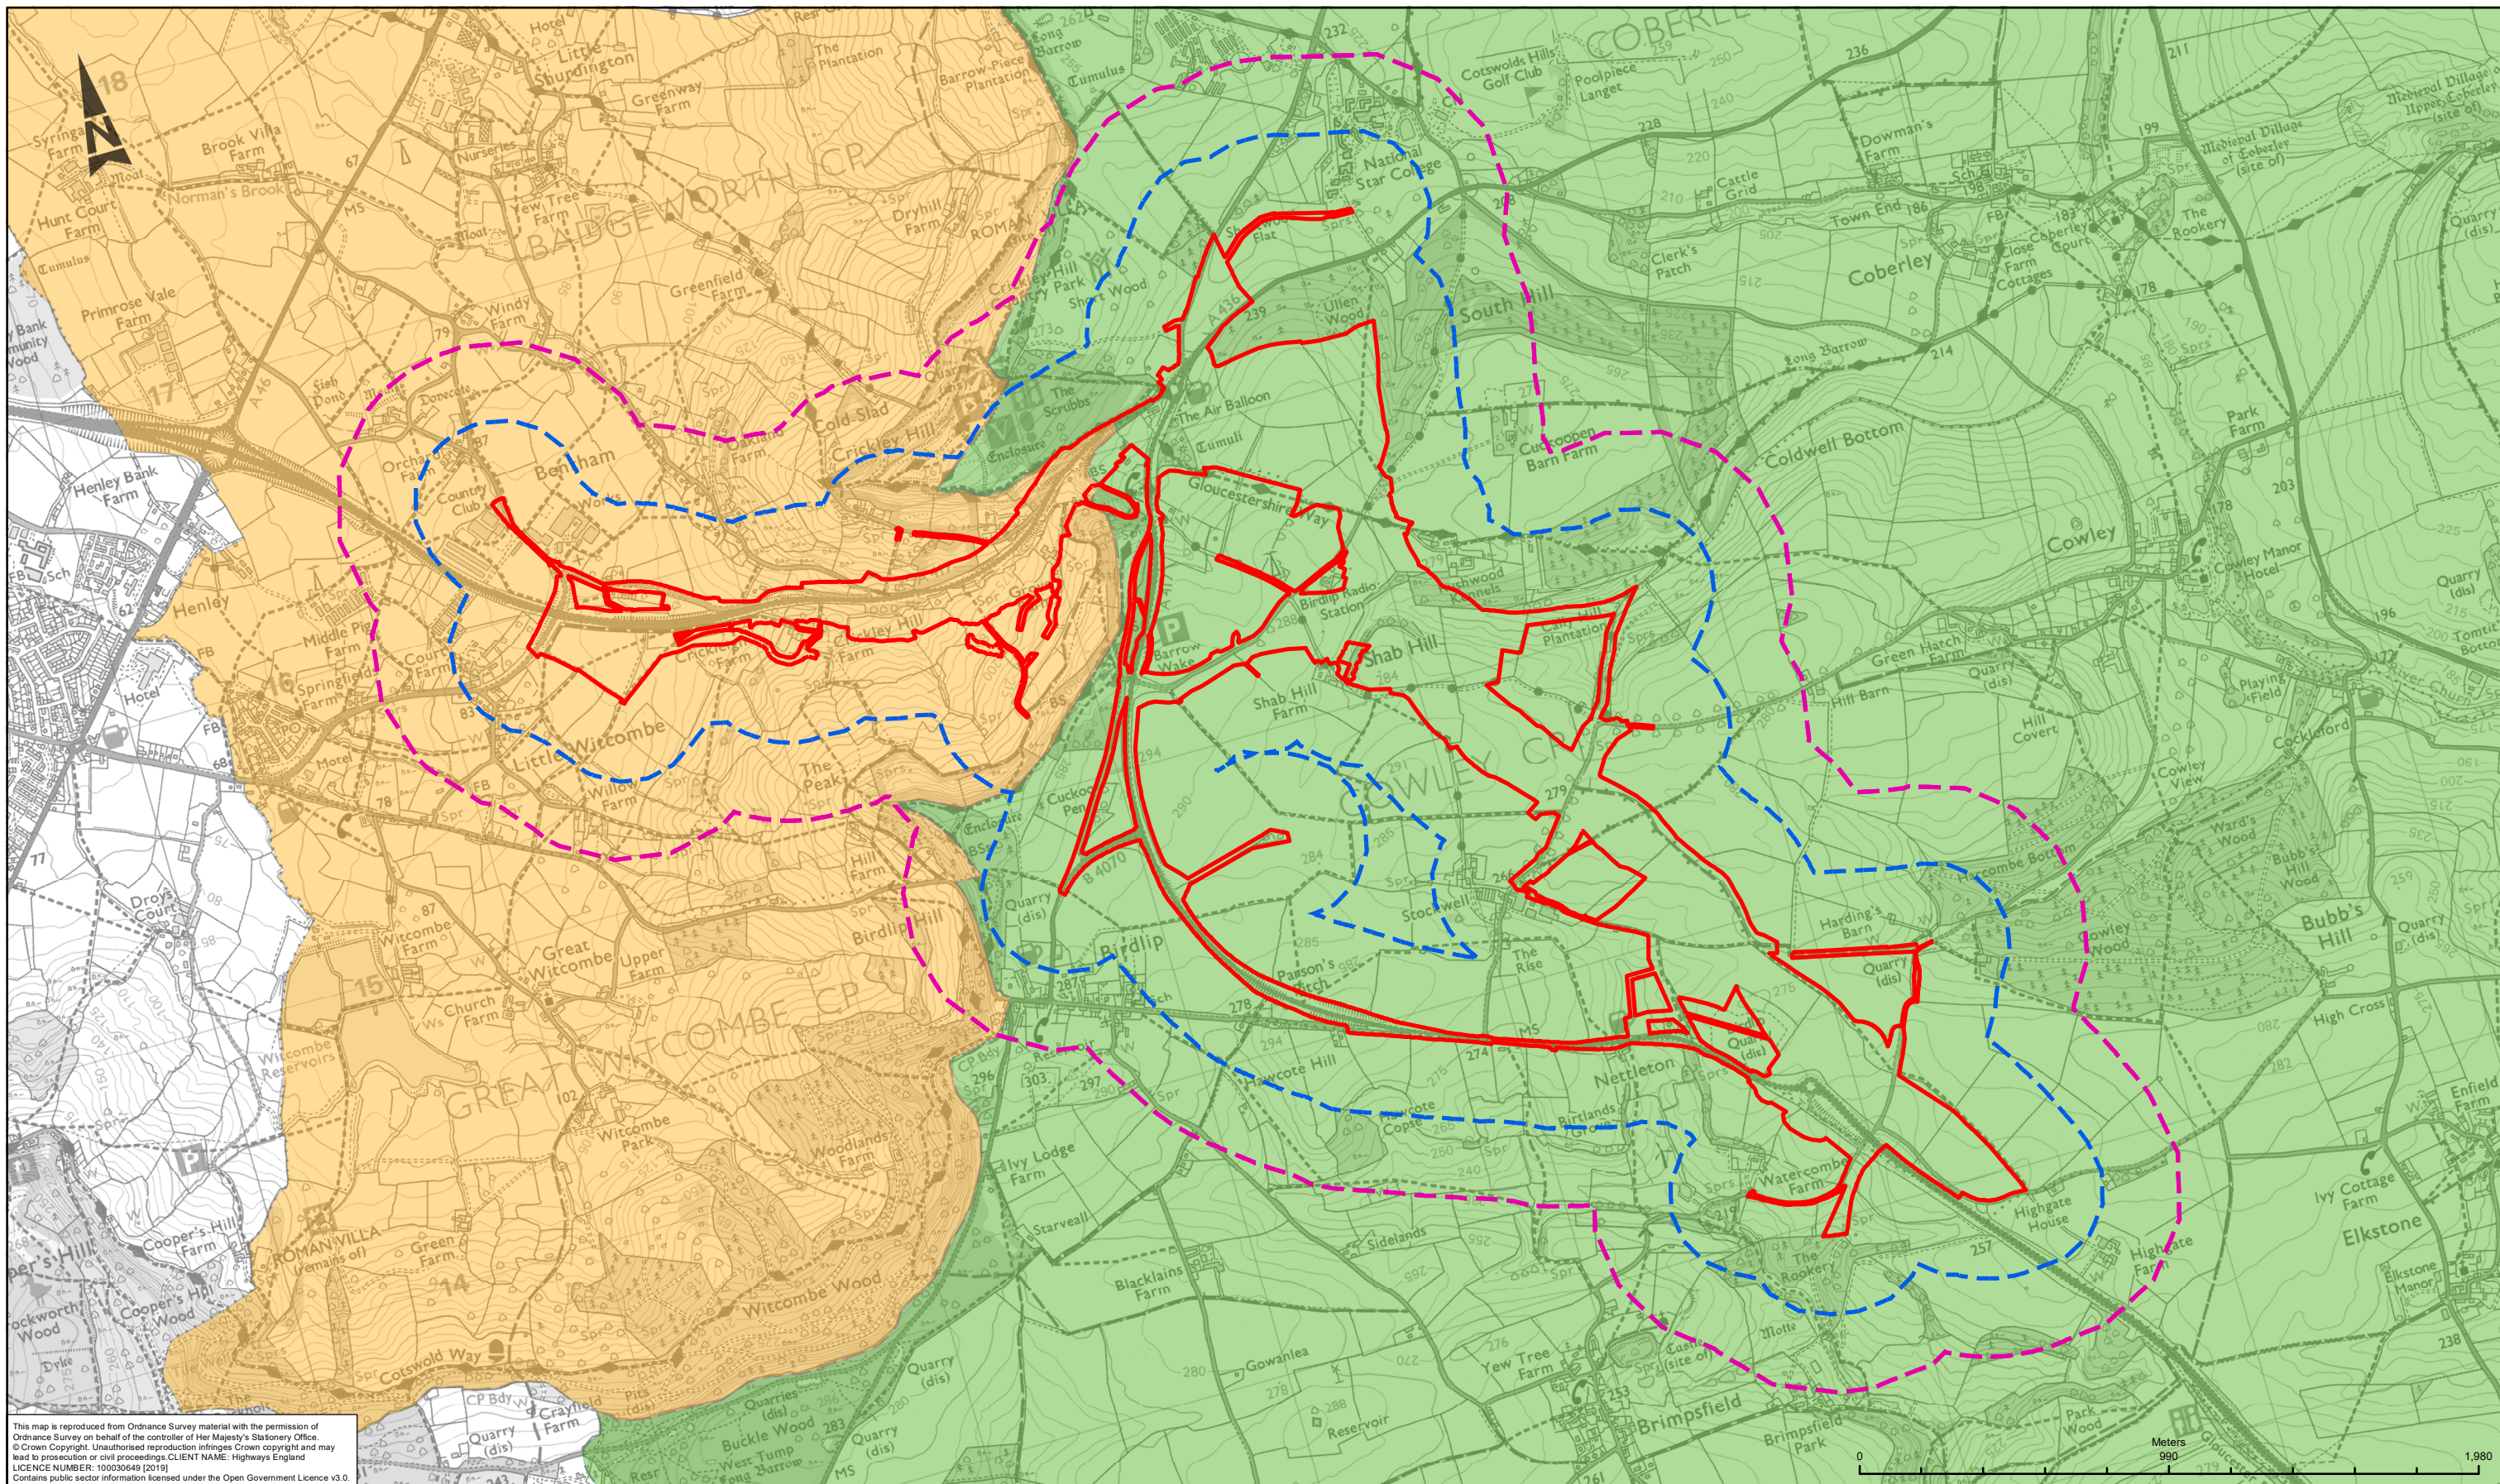

This map is reproduced from Ordnance Survey material with the permission of Ordnance Survey on behalf of the controller of Her Majesty's Stationary Office. © Crown Copyright. Unauthorised reproduction infringes Crown copyright and may lead to prosecution or civil proceedings. CLIENT NAME: Highways England LICENCE NUMBER: 100030649 (2019) Contains public sector information licensed under the Open Government Licence v3.0.

LEGEND	
	DCO BOUNDARY
	DCO BOUNDARY - 250M BUFFER
	DCO BOUNDARY - 500M BUFFER
	BADGEWORTH WARD
	ERMIN WARD

SAFETY, HEALTH AND ENVIRONMENTAL INFORMATION	
IN ADDITION TO THE HAZARDS/RISKS NORMALLY ASSOCIATED WITH THE TYPES OF WORK DETAILED ON THIS DRAWING, NOTE THE FOLLOWING SIGNIFICANT RESIDUAL RISKS (REFERENCE SHALL ALSO BE MADE IN THE DESIGN HAZARD LOG)	
CONSTRUCTION	
NONE	
MAINTENANCE / CLEANING	
NONE	
USE	
NONE	
DECOMMISSIONING / DEMOLITION	
NONE	


Rev.	Date	Description	By	Chkd	App'd	Auth'd
P12	21/09/20	CLIENT COMMENTS ADDRESSED	EB	AP	JP	SW

Suitability: S4  
 Drawing Status: SUITABLE FOR STAGE APPROVAL

**ARUP**

highways england

Project Title				
A417 MISSING LINK				
Drawing Title				
FIGURE 12.1 POPULATION AND HUMAN HEALTH STUDY AREA				
Scale: 1:20,000	By: EB	Checked: AP	Approved: JP	Authorised: SW
Original Size: A3	Date: 21/09/20	Date: 21/09/20	Date: 21/09/20	Date: 21/09/20
Drawing Number: HE PIN	HE PIN	ORP	EGN	P12
HE551505 -	ARUP	DR	LE	000004
X_XX_XXXX_X	-DR	LE	000004	
Location	Type	Role	Number	

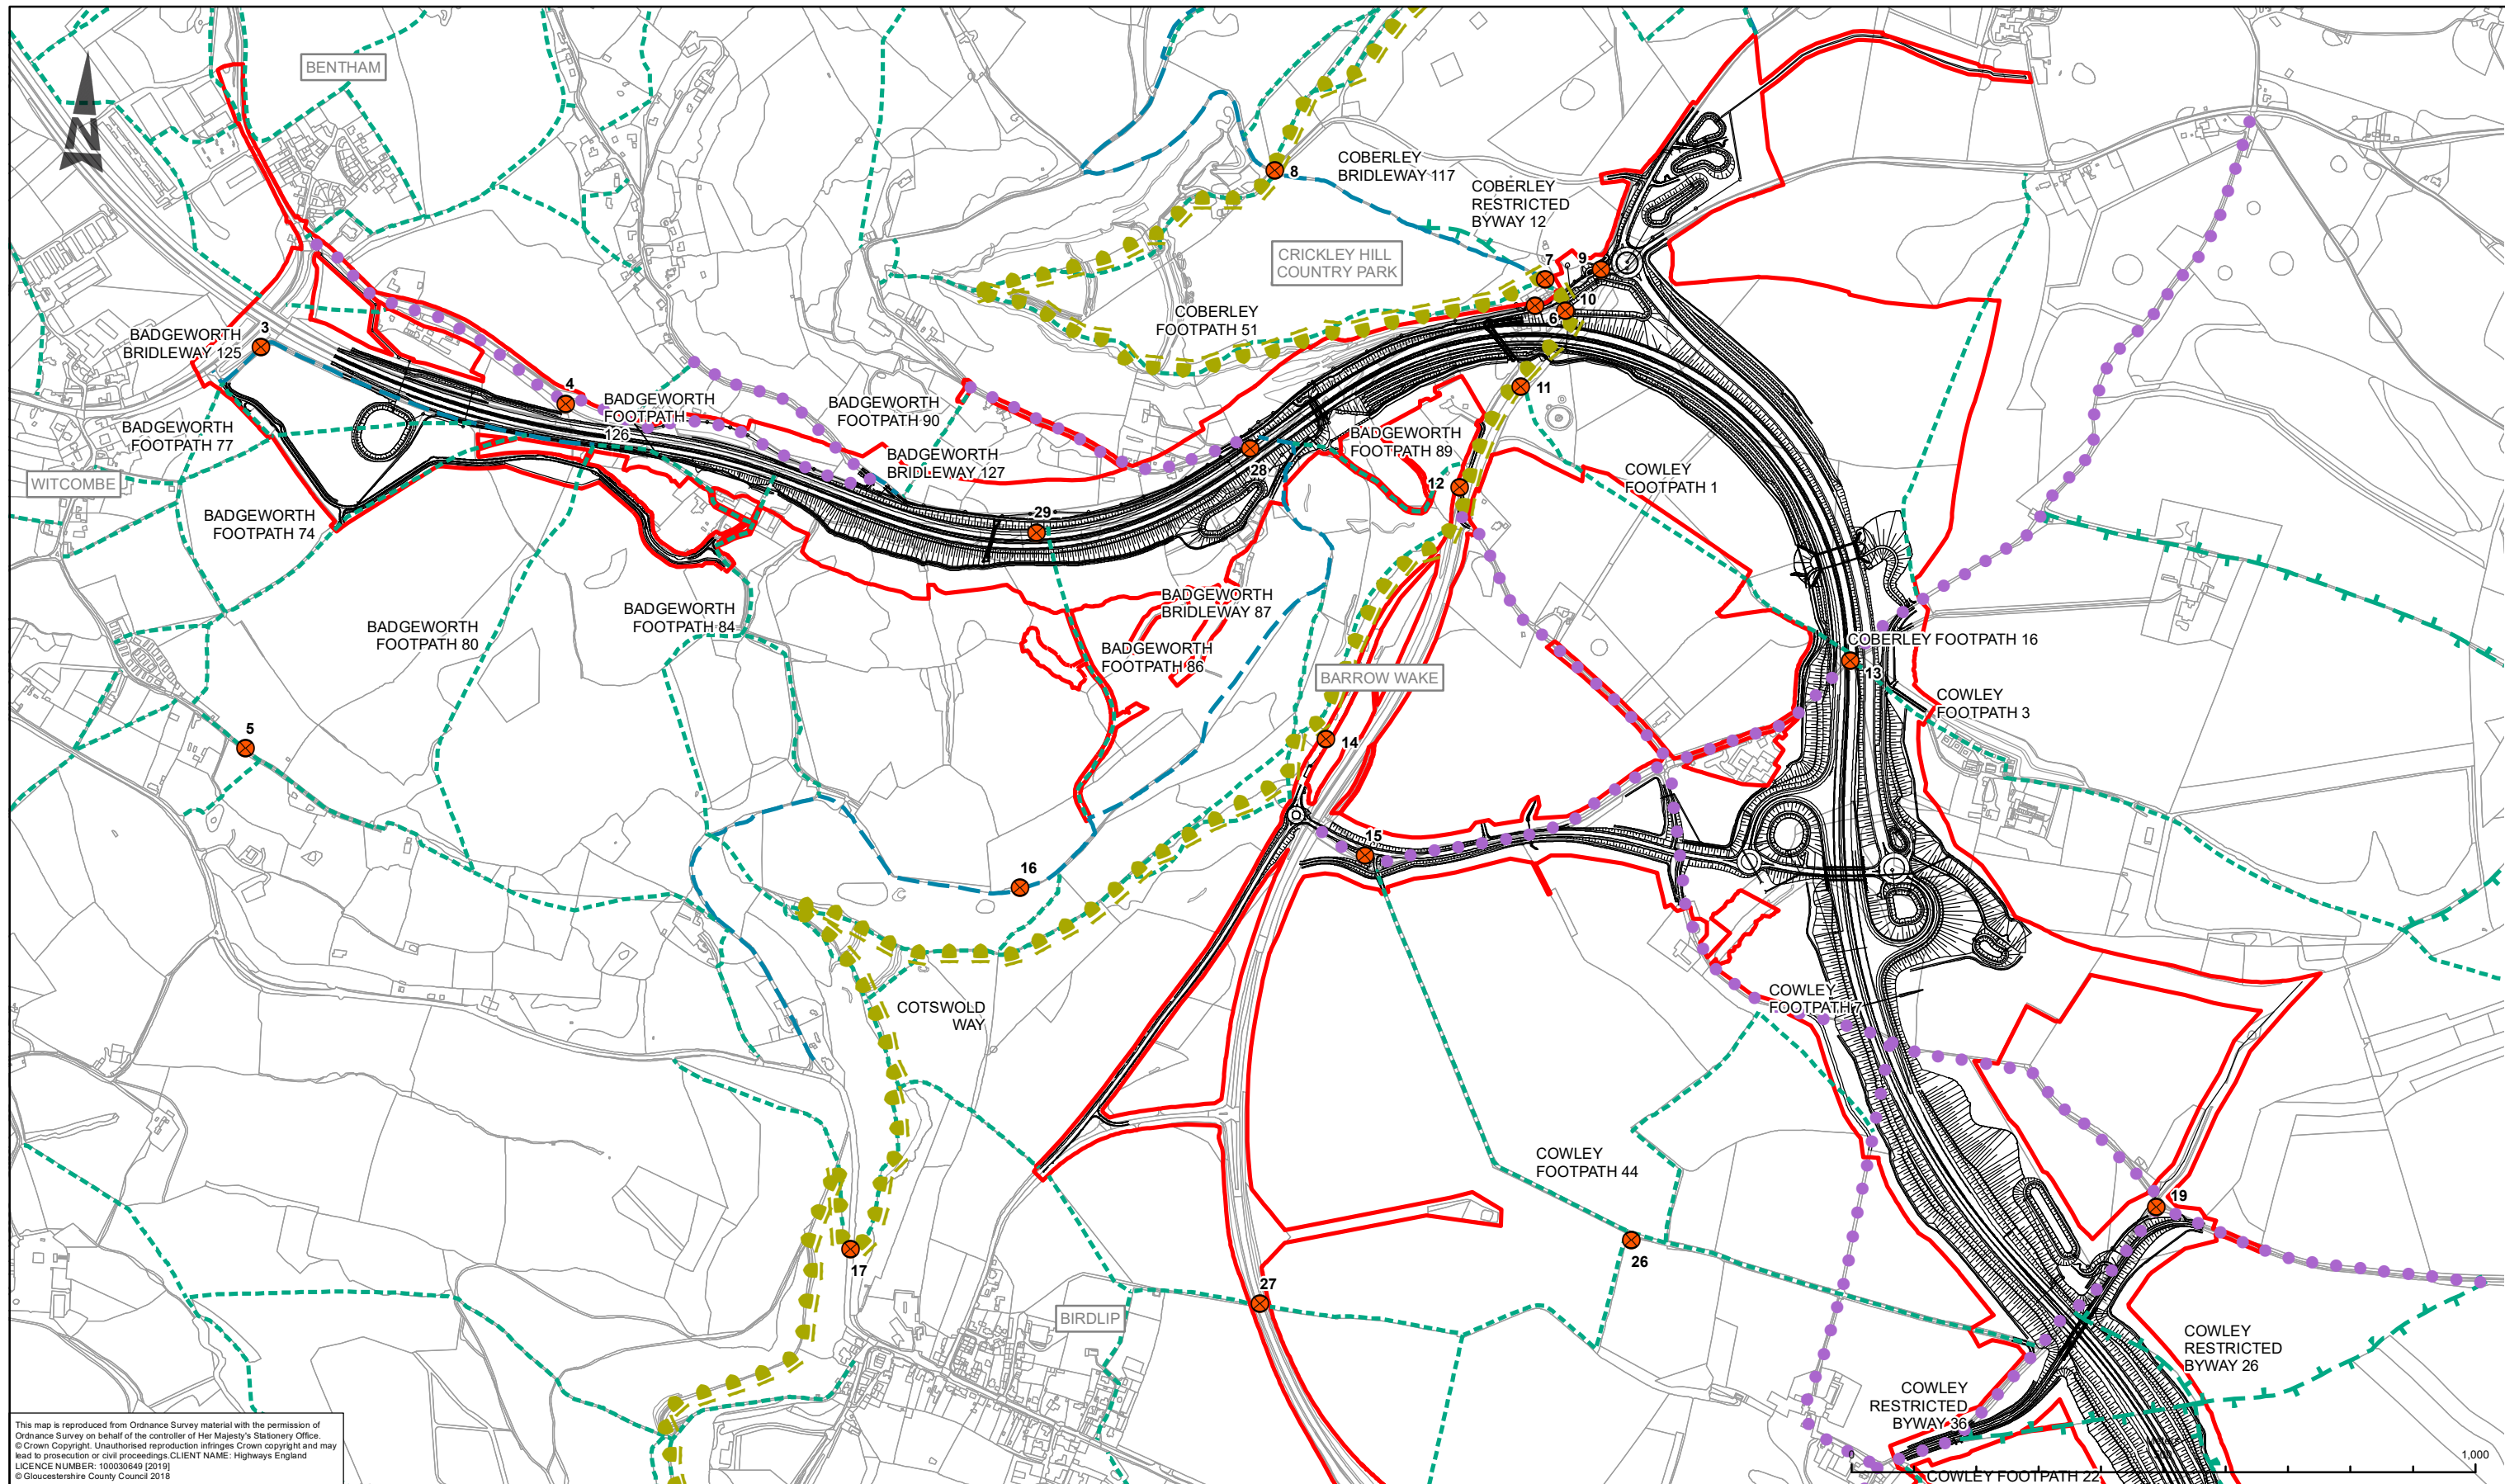

This map is reproduced from Ordnance Survey material with the permission of Ordnance Survey on behalf of the controller of Her Majesty's Stationary Office. © Crown Copyright. Unauthorised reproduction infringes Crown copyright and may lead to prosecution or civil proceedings. CLIENT NAME: Highways England LICENCE NUMBER: 100030649 [2019] © Gloucestershire County Council 2019

- LEGEND**
- ⊗ PROW SURVEY LOCATIONS
  - UNCLASSIFIED ROAD OR OPRA
  - COTSWOLD WAY
  - FOOTPATH
  - BRIDLEWAY
  - RESTRICTED BYWAY
  - DCO BOUNDARY


**SAFETY, HEALTH AND ENVIRONMENTAL INFORMATION**

IN ADDITION TO THE HAZARDS/RISKS NORMALLY ASSOCIATED WITH THE TYPES OF WORK DETAILED ON THIS DRAWING, NOTE THE FOLLOWING SIGNIFICANT RESIDUAL RISKS (REFERENCE SHALL ALSO BE MADE IN THE DESIGN HAZARD LOG)

CONSTRUCTION	NONE
MAINTENANCE / CLEANING	NONE
USE	NONE
DECOMMISSIONING / DEMOLITION	NONE

Rev.	Date	Description	By	Chk'd	App'd	Auth'd
P10	21/09/20	CLIENT COMMENTS ADDRESSED	EB	AP	JP	SW

S4	Drawing Status	SUITABLE FOR STAGE APPROVAL	Project Title	A417 MISSING LINK								
<b>ARUP</b>			Drawing Title	FIGURE 12.2 PUBLIC RIGHTS OF WAY AND LOCAL ROUTES SHEET 1 OF 2								
			Scale	1:10,000	By	EB	Checked	AP	Approved	JP	Authorised	SW
<b>highways england</b>			Original Size	A3	Date	21/09/20	Date	21/09/20	Date	21/09/20	Date	21/09/20
			Drawing Number	HE551505 - ARP - ENM		Volume	-DR - LE - 000001		Revision	P10		

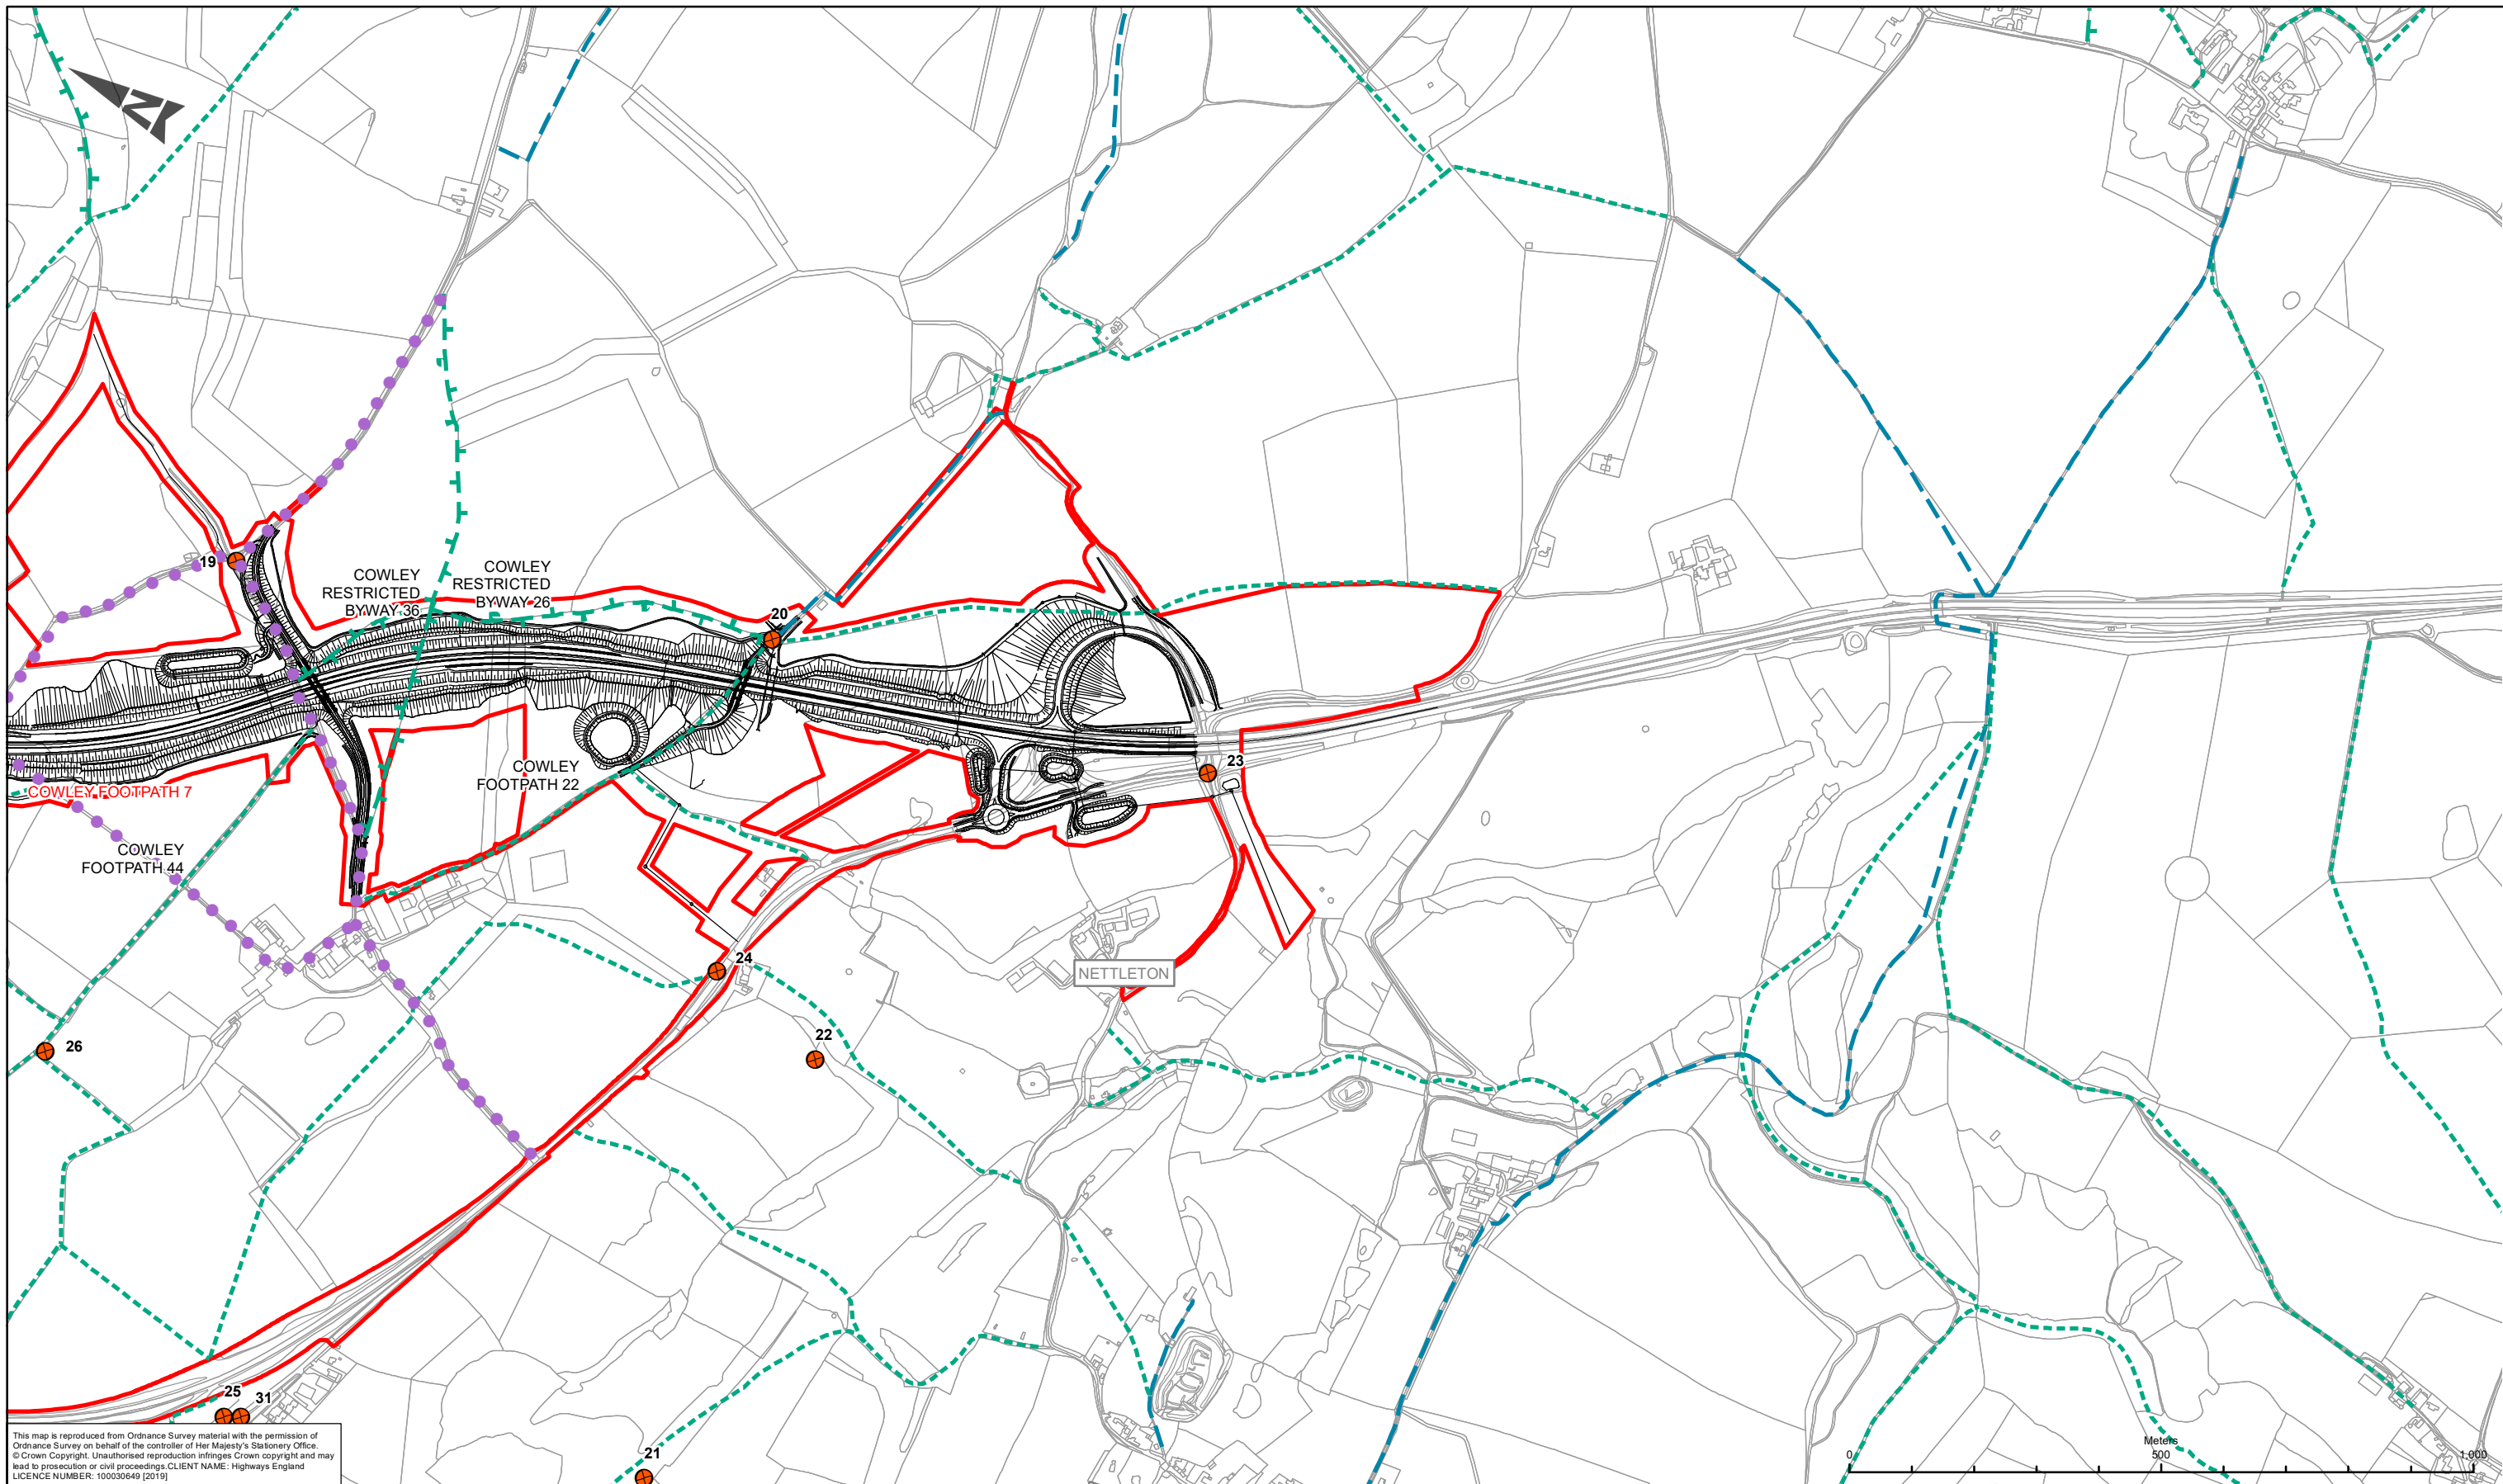

This map is reproduced from Ordnance Survey material with the permission of Ordnance Survey on behalf of the controller of Her Majesty's Stationery Office. © Crown Copyright. Unauthorised reproduction infringes Crown copyright and may lead to prosecution or civil proceedings. CLIENT NAME: Highways England LICENCE NUMBER: 100032949 (2019)

- LEGEND**
- UNCLASSIFIED ROAD OR OPRA
  - ⊗ PROWL SURVEY LOCATIONS
  - - - FOOTPATH
  - - - BRIDLEWAY
  - - - RESTRICTED BYWAY
  - DCO BOUNDARY

**SAFETY, HEALTH AND ENVIRONMENTAL INFORMATION**

IN ADDITION TO THE HAZARDS/RISKS NORMALLY ASSOCIATED WITH THE TYPES OF WORK DETAILED ON THIS DRAWING, NOTE THE FOLLOWING SIGNIFICANT RESIDUAL RISKS (REFERENCE SHALL ALSO BE MADE IN THE DESIGN HAZARD LOG)

CONSTRUCTION	NONE
MAINTENANCE / CLEANING	NONE
USE	NONE
DECOMMISSIONING / DEMOLITION	NONE

Rev.	Date	Description	By	Chk'd	App'd	Auth'd
P10	21/09/20	CLIENT COMMENTS ADDRESSED	EB	AP	JP	SW

Suitability: S4 Drawing Status: SUITABLE FOR STAGE APPROVAL


**ARUP**



Project Title: A417 MISSING LINK

Drawing Title: FIGURE 12.2 PUBLIC RIGHTS OF WAY AND LOCAL ROUTES SHEET 2 OF 2

Scale: 1:10,000	By: EB	Checked: AP	Approved: JP	Authorised: SW
Original Size: A3	Date: 21/09/20	Date: 21/09/20	Date: 21/09/20	Date: 21/09/20
Drawing Number: HE551505 - ARP - ENM	HE PIN: X_XX_XXXX_X	Originator: -DR- LE - 000002	Volume: -	Revision: P10
Location	Type	Role	Number	

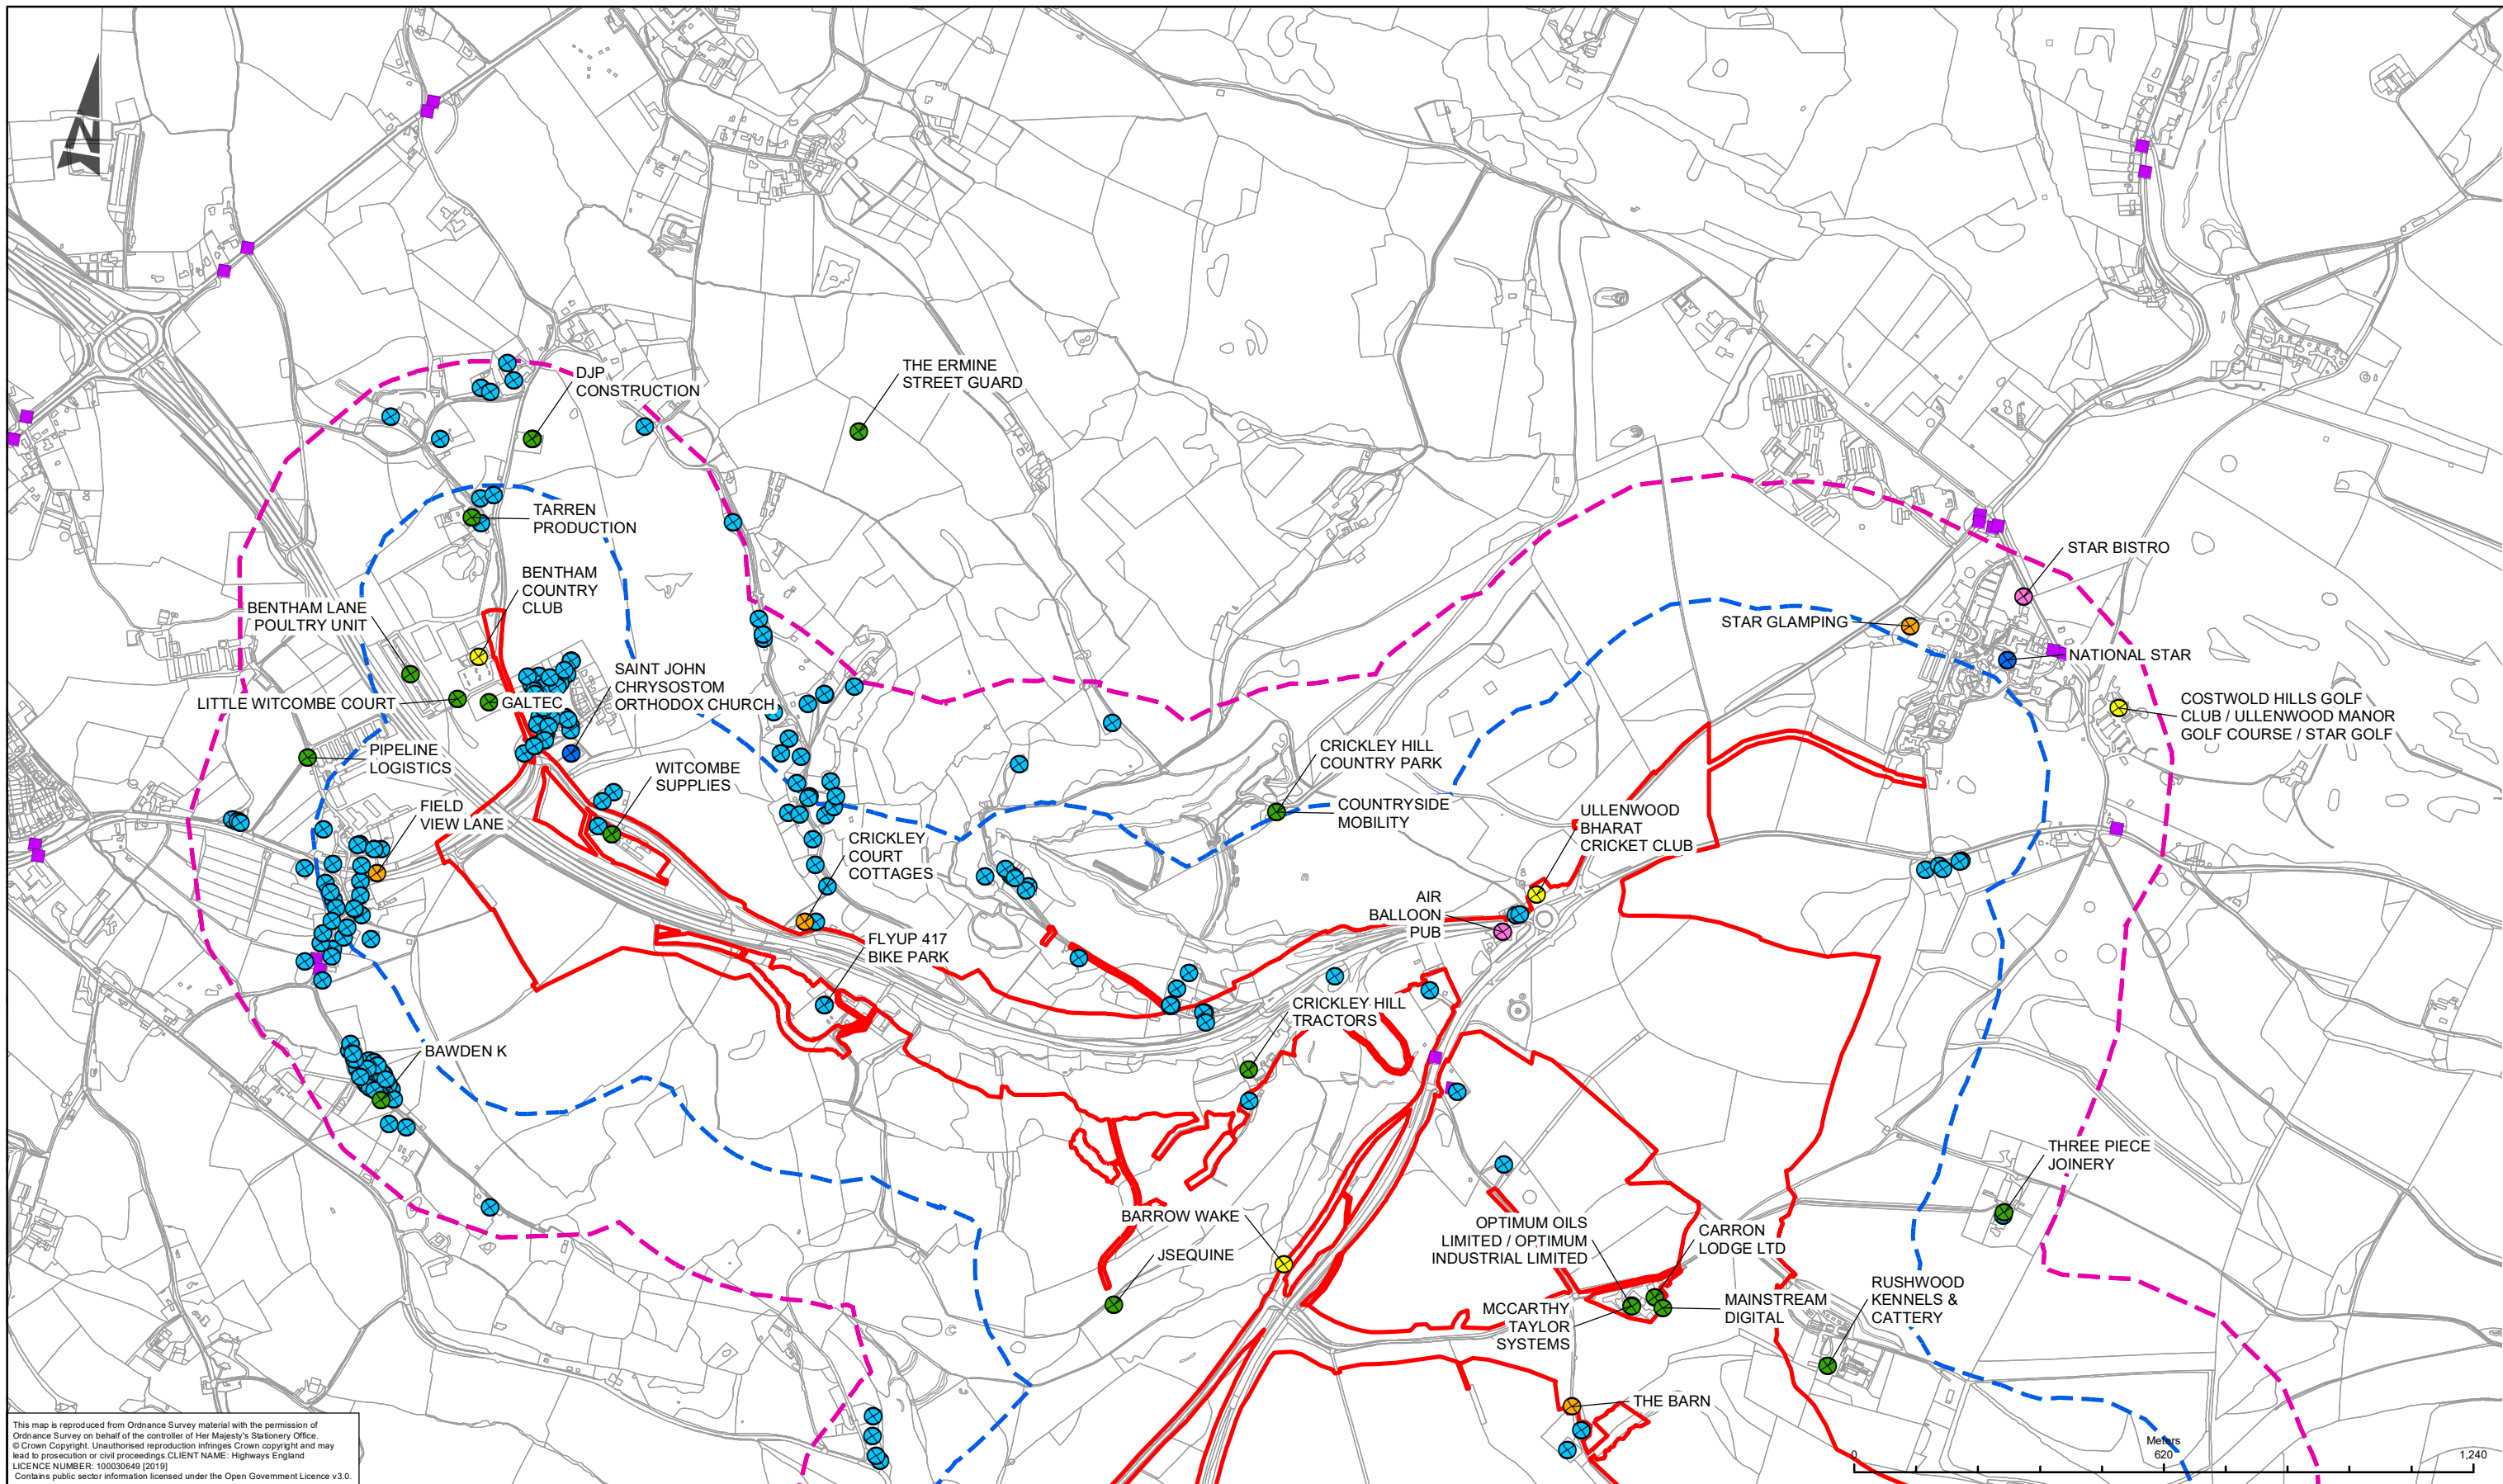

This map is reproduced from Ordnance Survey material with the permission of Ordnance Survey on behalf of the controller of Her Majesty's Stationary Office. © Crown Copyright. Unauthorised reproduction infringes Crown copyright and may lead to prosecution or civil proceedings. CLIENT NAME: Highways England LICENCE NUMBER: 100030649 (2019) Contains public sector information licensed under the Open Government Licence v3.0.

LEGEND	
	DCO BOUNDARY
	DCO BOUNDARY - 250M BUFFER
	DCO BOUNDARY - 500M BUFFER
	BUS STOPS
	ACCOMODATION
	COMMERCIAL PROPERTIES AND BUSINESSES
	COMMUNITY FACILITIES
	EATERIES AND VENUES
	RECREATION / VISITOR ATTRACTIONS
	RESIDENTIAL

**SAFETY, HEALTH AND ENVIRONMENTAL INFORMATION**

IN ADDITION TO THE HAZARDS/RISKS NORMALLY ASSOCIATED WITH THE TYPES OF WORK DETAILED ON THIS DRAWING, NOTE THE FOLLOWING SIGNIFICANT RESIDUAL RISKS (REFERENCE SHALL ALSO BE MADE IN THE DESIGN HAZARD LOG)


CONSTRUCTION	NONE
MAINTENANCE / CLEANING	NONE
USE	NONE
DECOMMISSIONING / DEMOLITION	NONE

Subsidiary	S4	Drawing Status	SUITABLE FOR STAGE APPROVAL
Client	P12	Date	21/09/20
Client Comments Addressed	EB	AP	JP
By	Chk'd	App'd	Auth'd

ARUP

highways england

Project Title	A417 MISSING LINK			
Drawing Title	FIGURE 12.3 COMMUNITY FACILITIES, BUSINESS AND TOURISM RECEPTORS SHEET 1 OF 2			
Scale	1:12,500	By	EB	Checked
Original Size	A3	Date	21/09/20	AP
Drawing Number	HE PIN	Originator	ARP	Volume
HE551505 - ARP		- DR - LE - 000006		EGN
Location	X XX XXXX X	Type	DR	Role
Revision		Number		
				P12

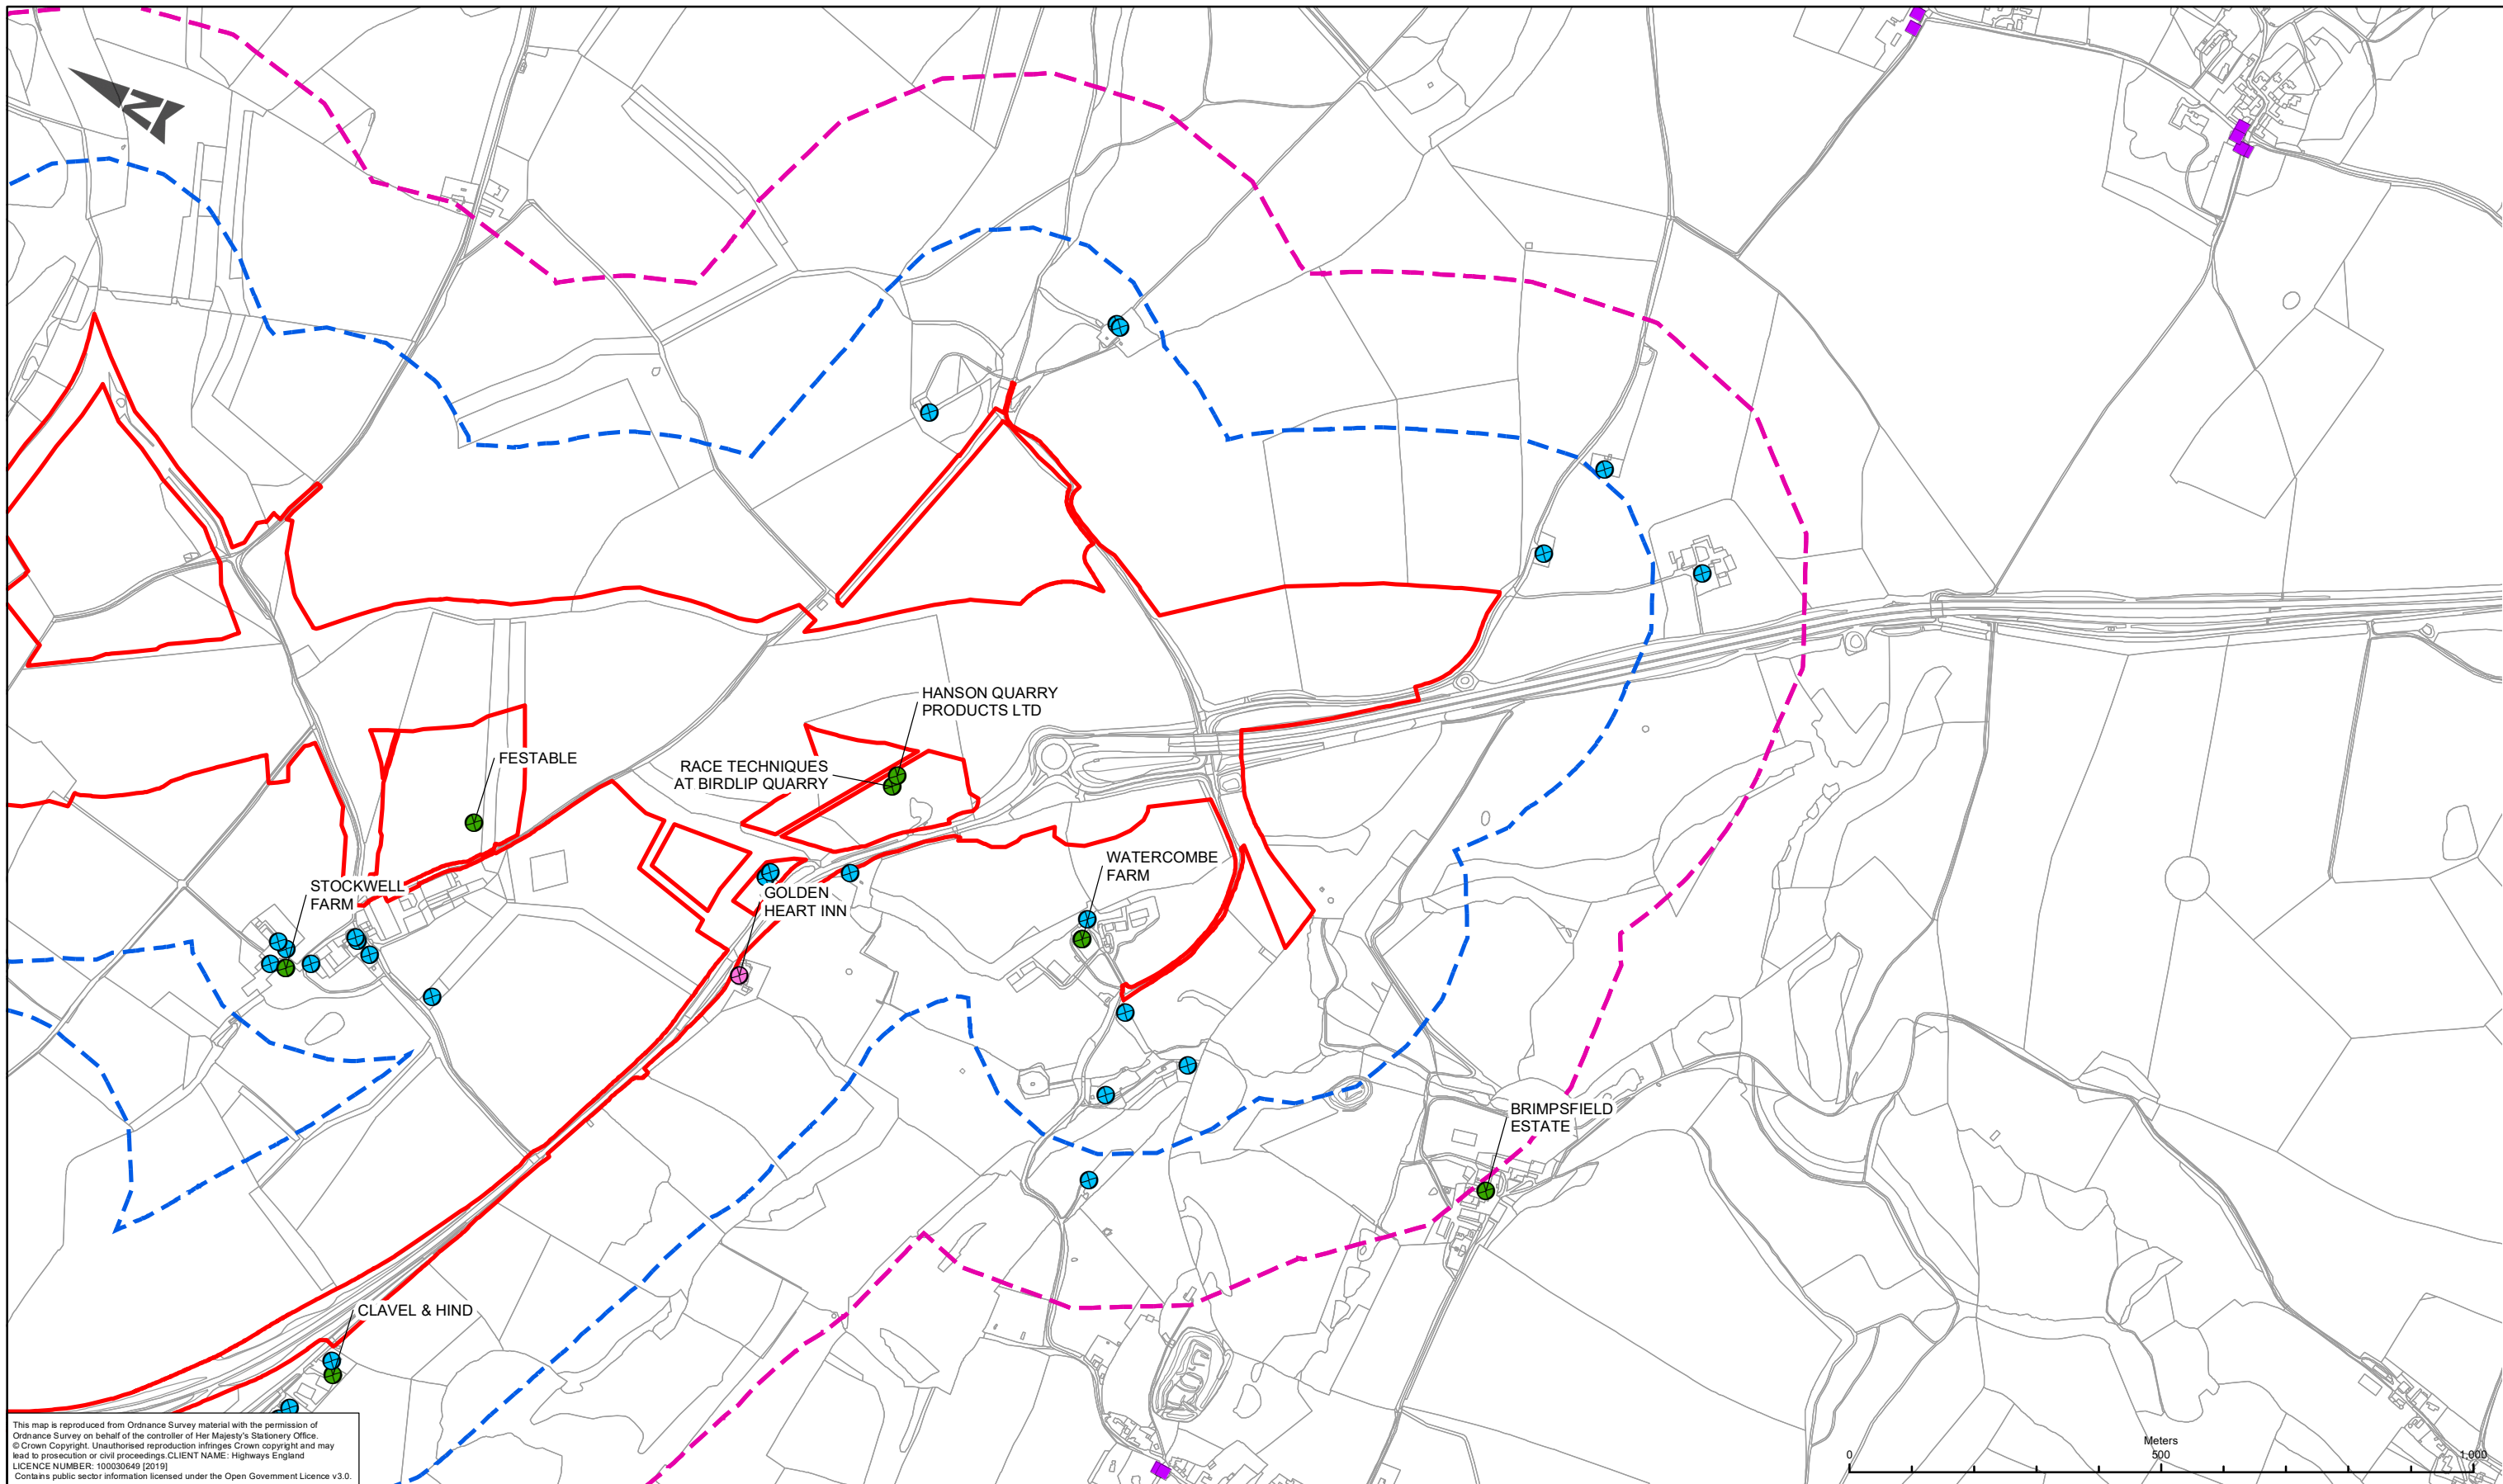

This map is reproduced from Ordnance Survey material with the permission of Ordnance Survey on behalf of the controller of Her Majesty's Stationary Office. © Crown Copyright. Unauthorised reproduction infringes Crown copyright and may lead to prosecution or civil proceedings. CLIENT NAME: Highways England LICENCE NUMBER: 100030649 (2019) Contains public sector information licensed under the Open Government Licence v3.0.


LEGEND	
	DCO BOUNDARY
	DCO BOUNDARY - 250M BUFFER
	DCO BOUNDARY - 500M BUFFER
	COMMERCIAL PROPERTIES AND BUSINESSES
	EATERIES AND VENUES
	RESIDENTIAL
	BUS STOPS

SAFETY, HEALTH AND ENVIRONMENTAL INFORMATION	
IN ADDITION TO THE HAZARDS/RISKS NORMALLY ASSOCIATED WITH THE TYPES OF WORK DETAILED ON THIS DRAWING, NOTE THE FOLLOWING SIGNIFICANT RESIDUAL RISKS (REFERENCE SHALL ALSO BE MADE IN THE DESIGN HAZARD LOG)	
CONSTRUCTION	NONE
MAINTENANCE / CLEANING	NONE
USE	NONE
DECOMMISSIONING / DEMOLITION	NONE

Rev.	Date	Description	By	Chk'd	App'd	Auth'd
P08	21/09/20	CLIENT COMMENTS ADDRESSED	EB	AP	JP	SW

Suitability: S4  
 Drawing Status: SUITABLE FOR STAGE APPROVAL  
 Client:


Project Title: A417 MISSING LINK				
Drawing Title: FIGURE 12.3 COMMUNITY FACILITIES, BUSINESS AND TOURISM RECEPTORS SHEET 2 OF 2				
Scale: 1:10,000	By: EB	Checked: AP	Approved: JP	Authored: SW
Original Size: A3	Date: 21/09/20	Date: 21/09/20	Date: 21/09/20	Date: 21/09/20
Drawing Number: HE551505 - X_XX_XXXX_X	HE PIN:	Originator: ARP	Volume: - EGN	Revision: P08
Location:	Type: -DR-LE-000025	Role:	Number:	

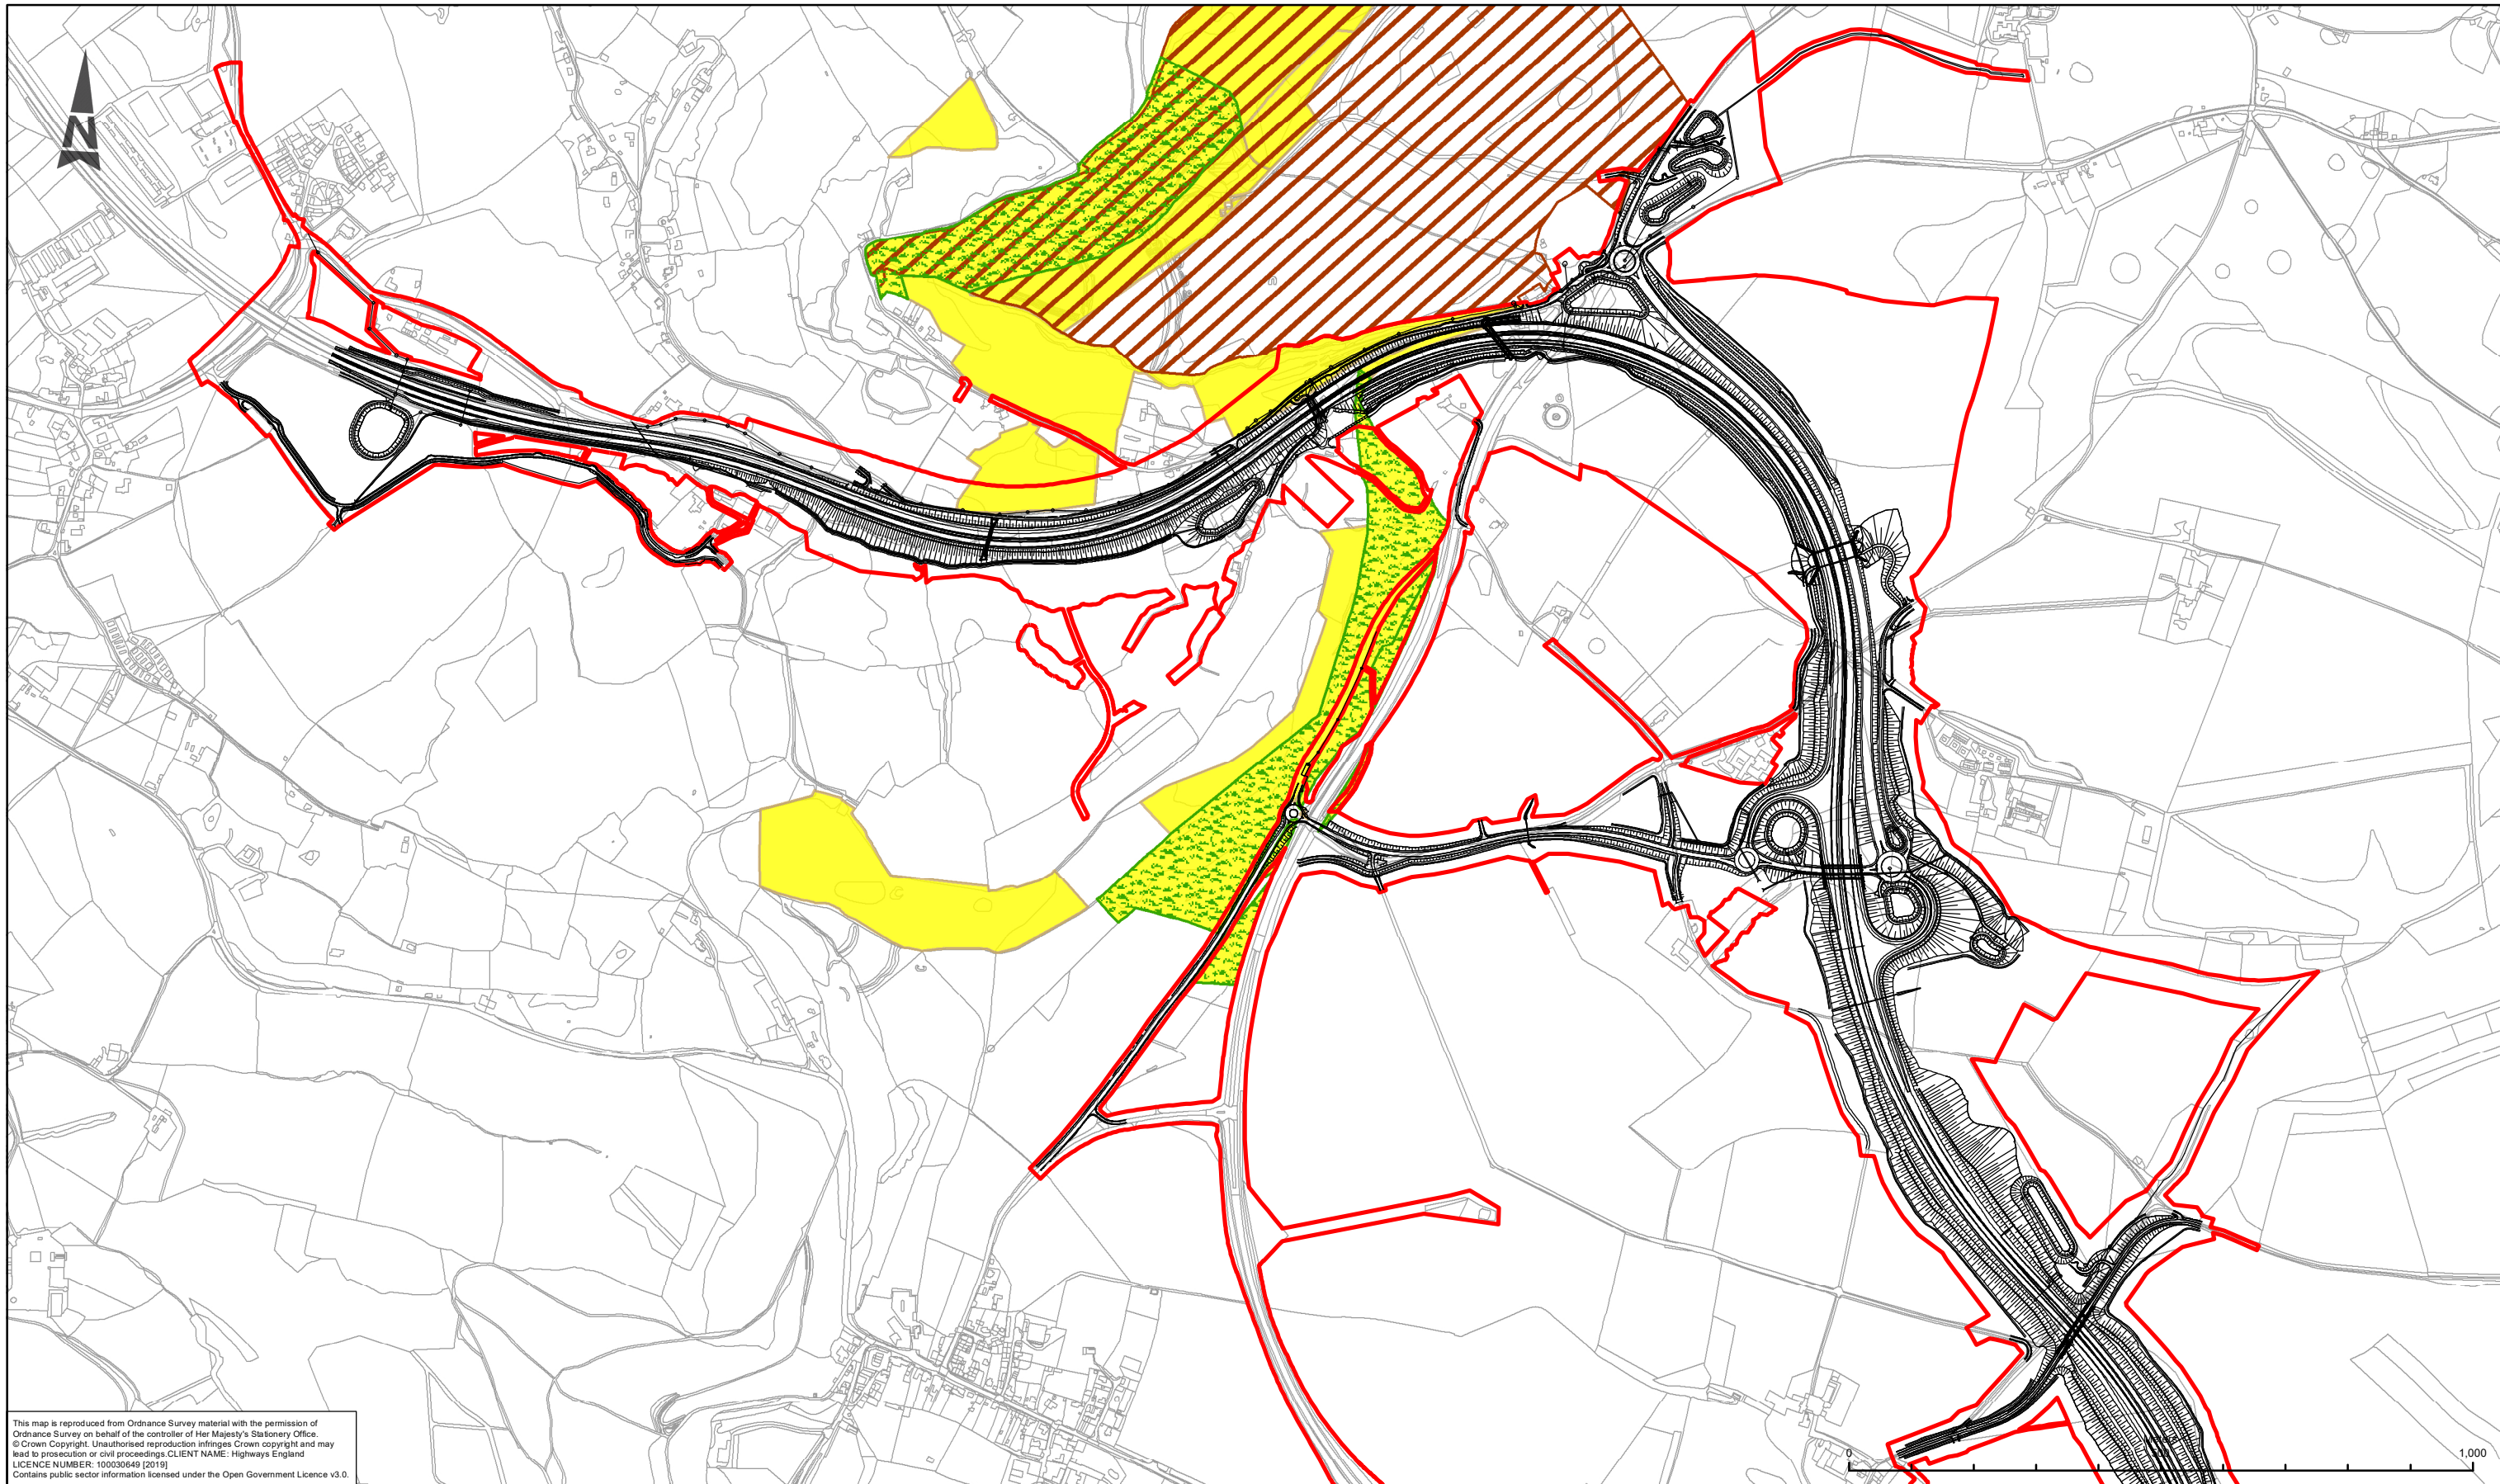

This map is reproduced from Ordnance Survey material with the permission of Ordnance Survey on behalf of the controller of Her Majesty's Stationary Office. © Crown Copyright. Unauthorised reproduction infringes Crown copyright and may lead to prosecution or civil proceedings. CLIENT NAME: Highways England LICENCE NUMBER: 100030649 (2019). Contains public sector information licensed under the Open Government Licence v3.0.

<b>LEGEND</b> DCO BOUNDARY COMMON LAND COUNTRY PARK ACCESS LAND	<b>SAFETY, HEALTH AND ENVIRONMENTAL INFORMATION</b> <small>IN ADDITION TO THE HAZARDS/RISKS NORMALLY ASSOCIATED WITH THE TYPES OF WORK DETAILED ON THIS DRAWING, NOTE THE FOLLOWING SIGNIFICANT RESIDUAL RISKS (REFERENCE SHALL ALSO BE MADE IN THE DESIGN HAZARD LOG)</small>				Suitability <b>S4</b>		Drawing Status <b>SUITABLE FOR STAGE APPROVAL</b>		Project Title <b>A417 MISSING LINK</b>	
	CONSTRUCTION NONE				<table border="1"> <tr> <td>Client</td> <td colspan="5"> </td> </tr> <tr> <td>Client</td> <td colspan="5"> </td> </tr> </table>		Client						Client						<table border="1"> <tr> <td>Scale</td> <td>1:10,000</td> <td>By</td> <td>EB</td> <td>Checked</td> <td>AP</td> <td>Approved</td> <td>JP</td> <td>Authorised</td> <td>SW</td> </tr> <tr> <td>Original Size</td> <td>A3</td> <td>Date</td> <td>21/09/20</td> <td>Date</td> <td>21/09/20</td> <td>Date</td> <td>21/09/20</td> <td>Date</td> <td>21/09/20</td> </tr> <tr> <td>Drawing Number</td> <td>HE PIN</td> <td>Originator</td> <td>ARG</td> <td>Volume</td> <td>EGT</td> <td colspan="4">           Drawing Number  <b>HE551505 - ARP - EGT</b>  <b>X_XX_XXXX_X -DR- LE - 000006</b> </td> </tr> <tr> <td></td> <td></td> <td>Location</td> <td>Type</td> <td>Role</td> <td>Number</td> <td colspan="4">           P06         </td> </tr> </table>		Scale	1:10,000	By	EB	Checked	AP	Approved	JP	Authorised	SW	Original Size	A3	Date	21/09/20	Date	21/09/20	Date	21/09/20	Date	21/09/20	Drawing Number	HE PIN	Originator	ARG	Volume	EGT	Drawing Number <b>HE551505 - ARP - EGT</b> <b>X_XX_XXXX_X -DR- LE - 000006</b>						Location	Type	Role	Number	P06			
	Client	
	Client	
Scale	1:10,000	By	EB	Checked	AP	Approved	JP	Authorised	SW	
Original Size	A3	Date	21/09/20	Date	21/09/20	Date	21/09/20	Date	21/09/20	
Drawing Number	HE PIN	Originator	ARG	Volume	EGT	Drawing Number <b>HE551505 - ARP - EGT</b> <b>X_XX_XXXX_X -DR- LE - 000006</b>	
		Location	Type	Role	Number	P06	
MAINTENANCE / CLEANING NONE	
USE NONE				P06 21/09/20 CLIENT COMMENTS ADDRESSED EB AP JP SW		Rev. Date Description By Chk'd App'd Auth'd	
DECOMMISSIONING / DEMOLITION NONE	



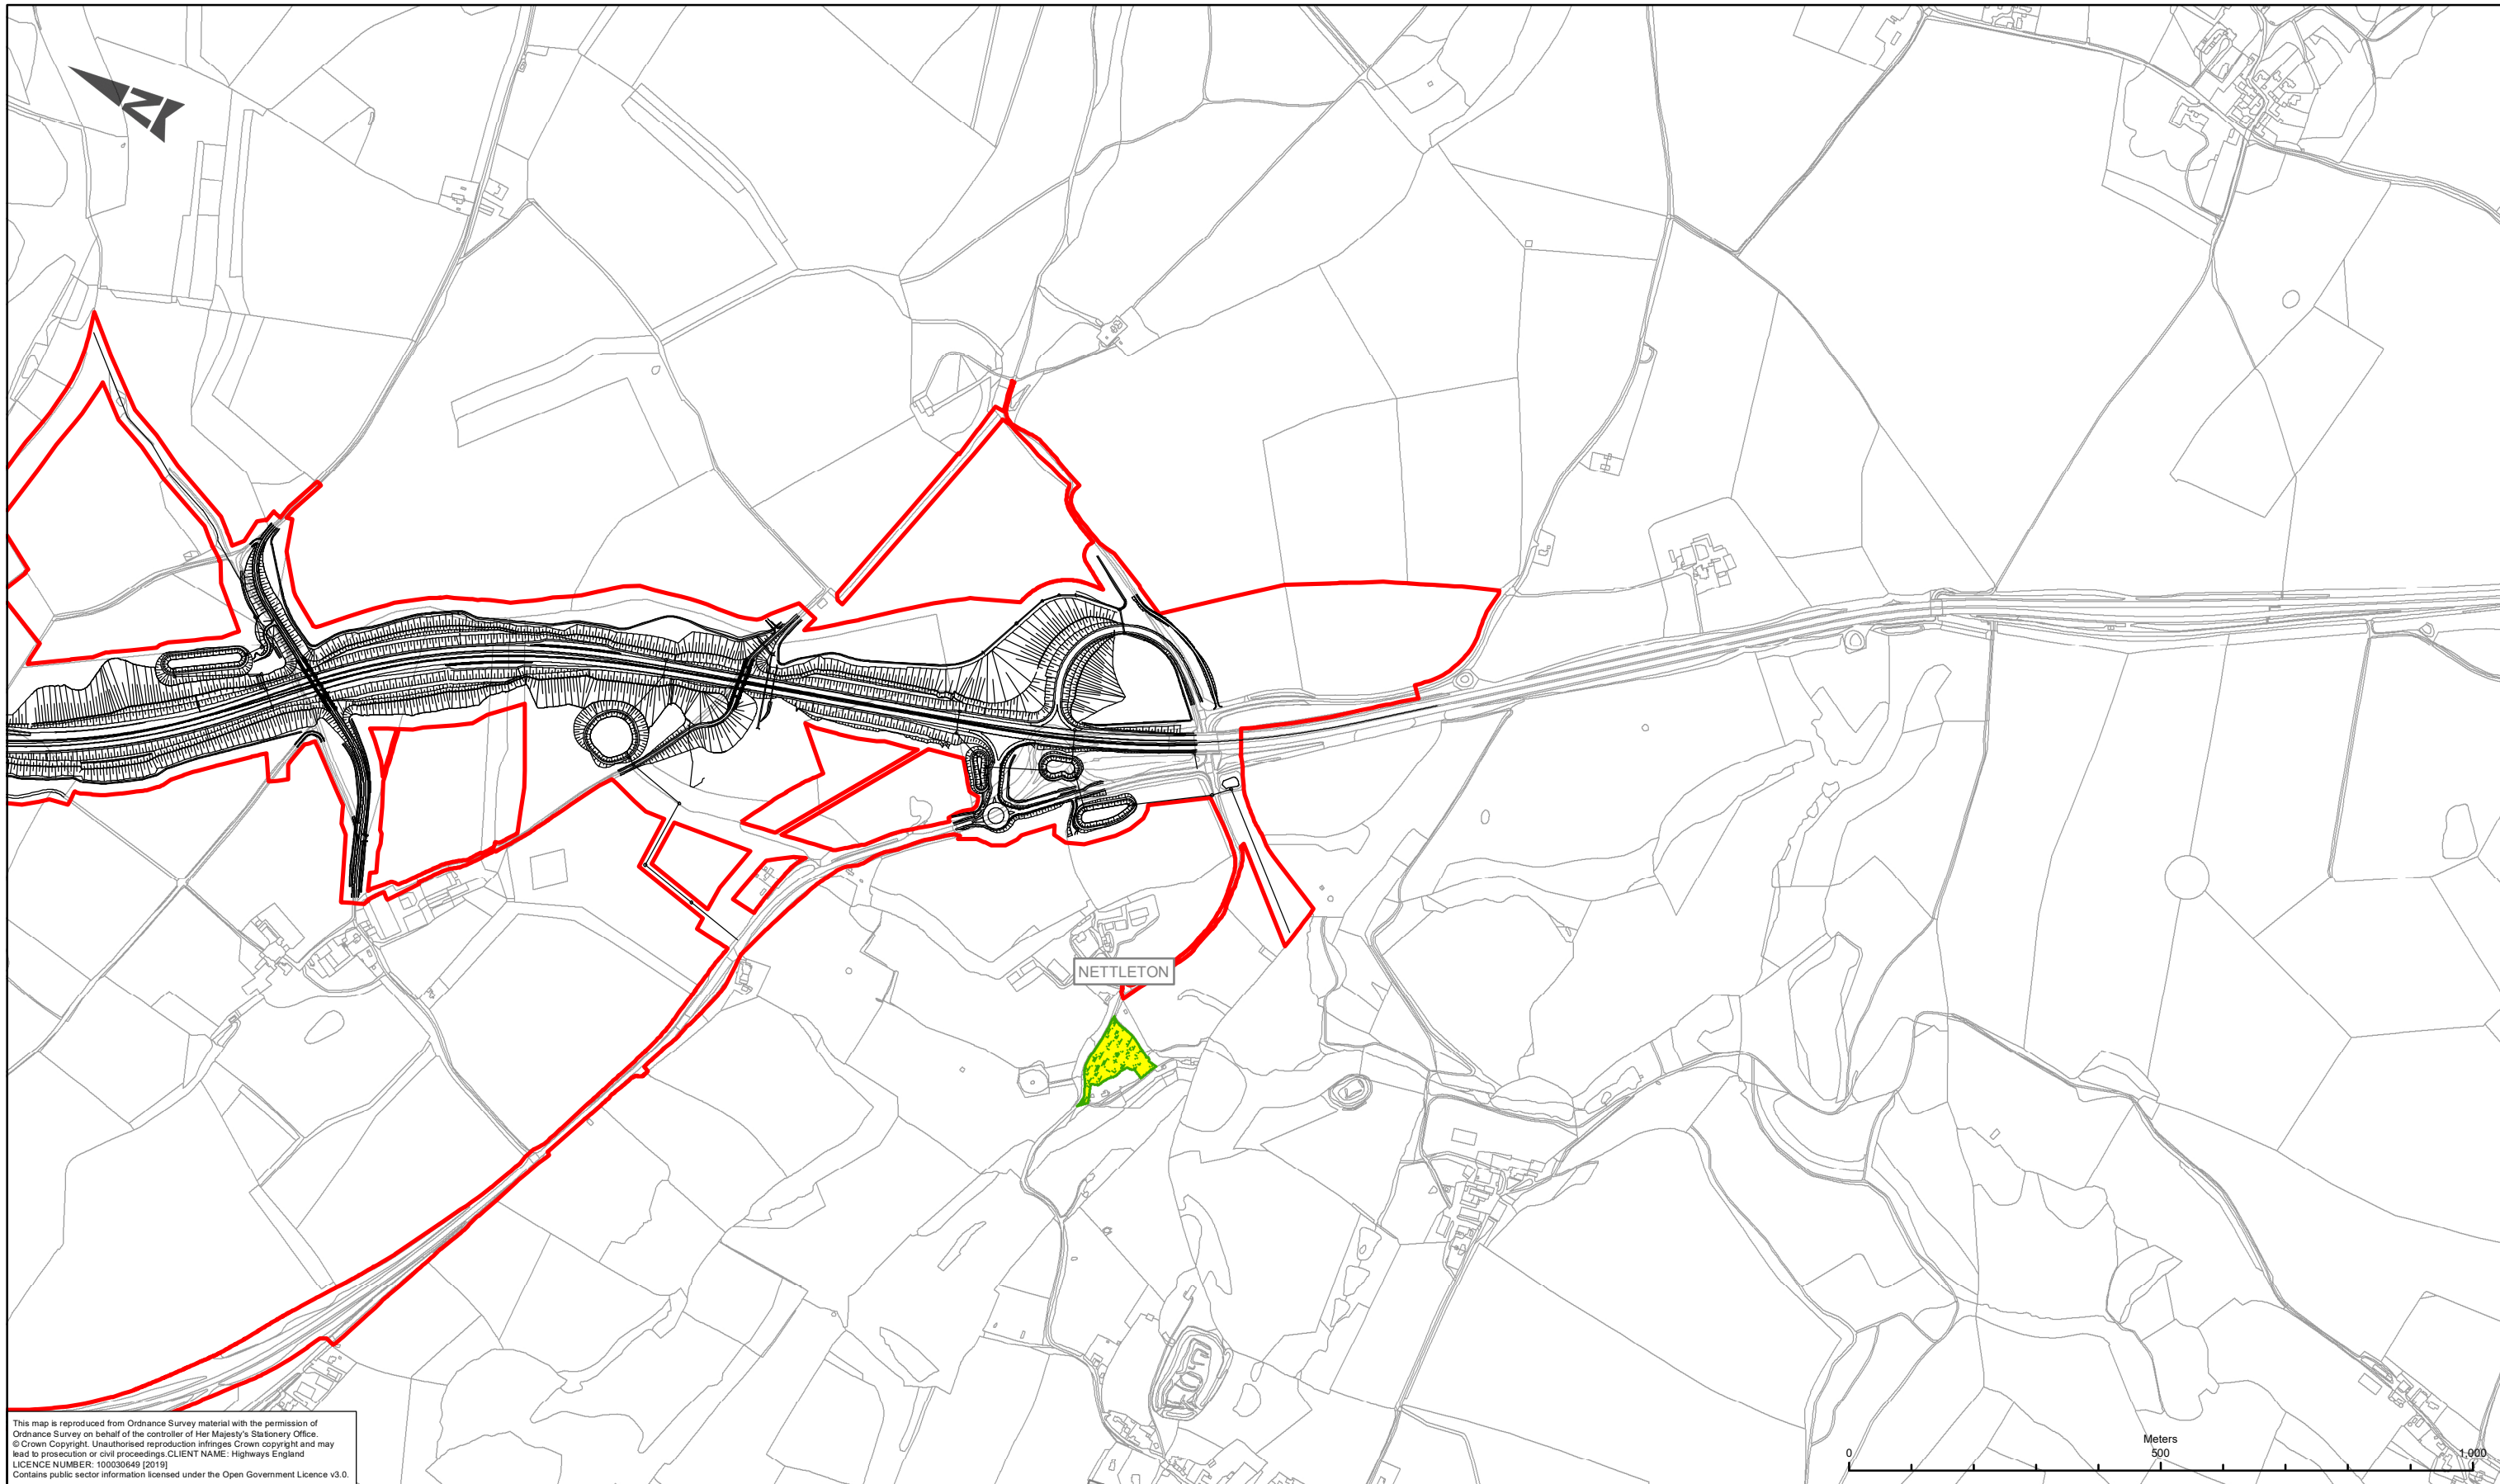

This map is reproduced from Ordnance Survey material with the permission of Ordnance Survey on behalf of the controller of Her Majesty's Stationary Office. © Crown Copyright. Unauthorised reproduction infringes Crown copyright and may lead to prosecution or civil proceedings. CLIENT NAME: Highways England LICENCE NUMBER: 100030649 (2019) Contains public sector information licensed under the Open Government Licence v3.0.


LEGEND	
	DCO BOUNDARY
	COMMON LAND
	ACCESS LAND

SAFETY, HEALTH AND ENVIRONMENTAL INFORMATION	
IN ADDITION TO THE HAZARDS/RISKS NORMALLY ASSOCIATED WITH THE TYPES OF WORK DETAILED ON THIS DRAWING, NOTE THE FOLLOWING SIGNIFICANT RESIDUAL RISKS (REFERENCE SHALL ALSO BE MADE IN THE DESIGN HAZARD LOG)	
CONSTRUCTION	
NONE	
MAINTENANCE / CLEANING	
NONE	
USE	
NONE	
DECOMMISSIONING / DEMOLITION	
NONE	

Rev.	Date	Description	By	Chk'd	App'd	Auth'd
P10	21/09/20	CLIENT COMMENTS ADDRESSED	EB	AP	JP	SW

Suitability	S4	Drawing Status	SUITABLE FOR STAGE APPROVAL
		Client	

Project Title		A417 MISSING LINK			
Drawing Title		FIGURE 12.4 SPECIAL CATEGORY LAND SHEET 2 OF 3			
Scale	1:10,000	By	EB	Checked	AP
Original Size	A3	Date	21/09/20	Date	21/09/20
Approved	JP	Date	21/09/20	Authorised	SW
Date	21/09/20	Date	21/09/20	Date	21/09/20
Drawing Number	HE PIN	Originator	ARG	Volume	EGT
HE PIN	HE551505	Originator	ARP	Volume	EGT
Location	X_XX_XXXX_X	Type	-DR	Role	LE - 000006
Revision	P10	Number			

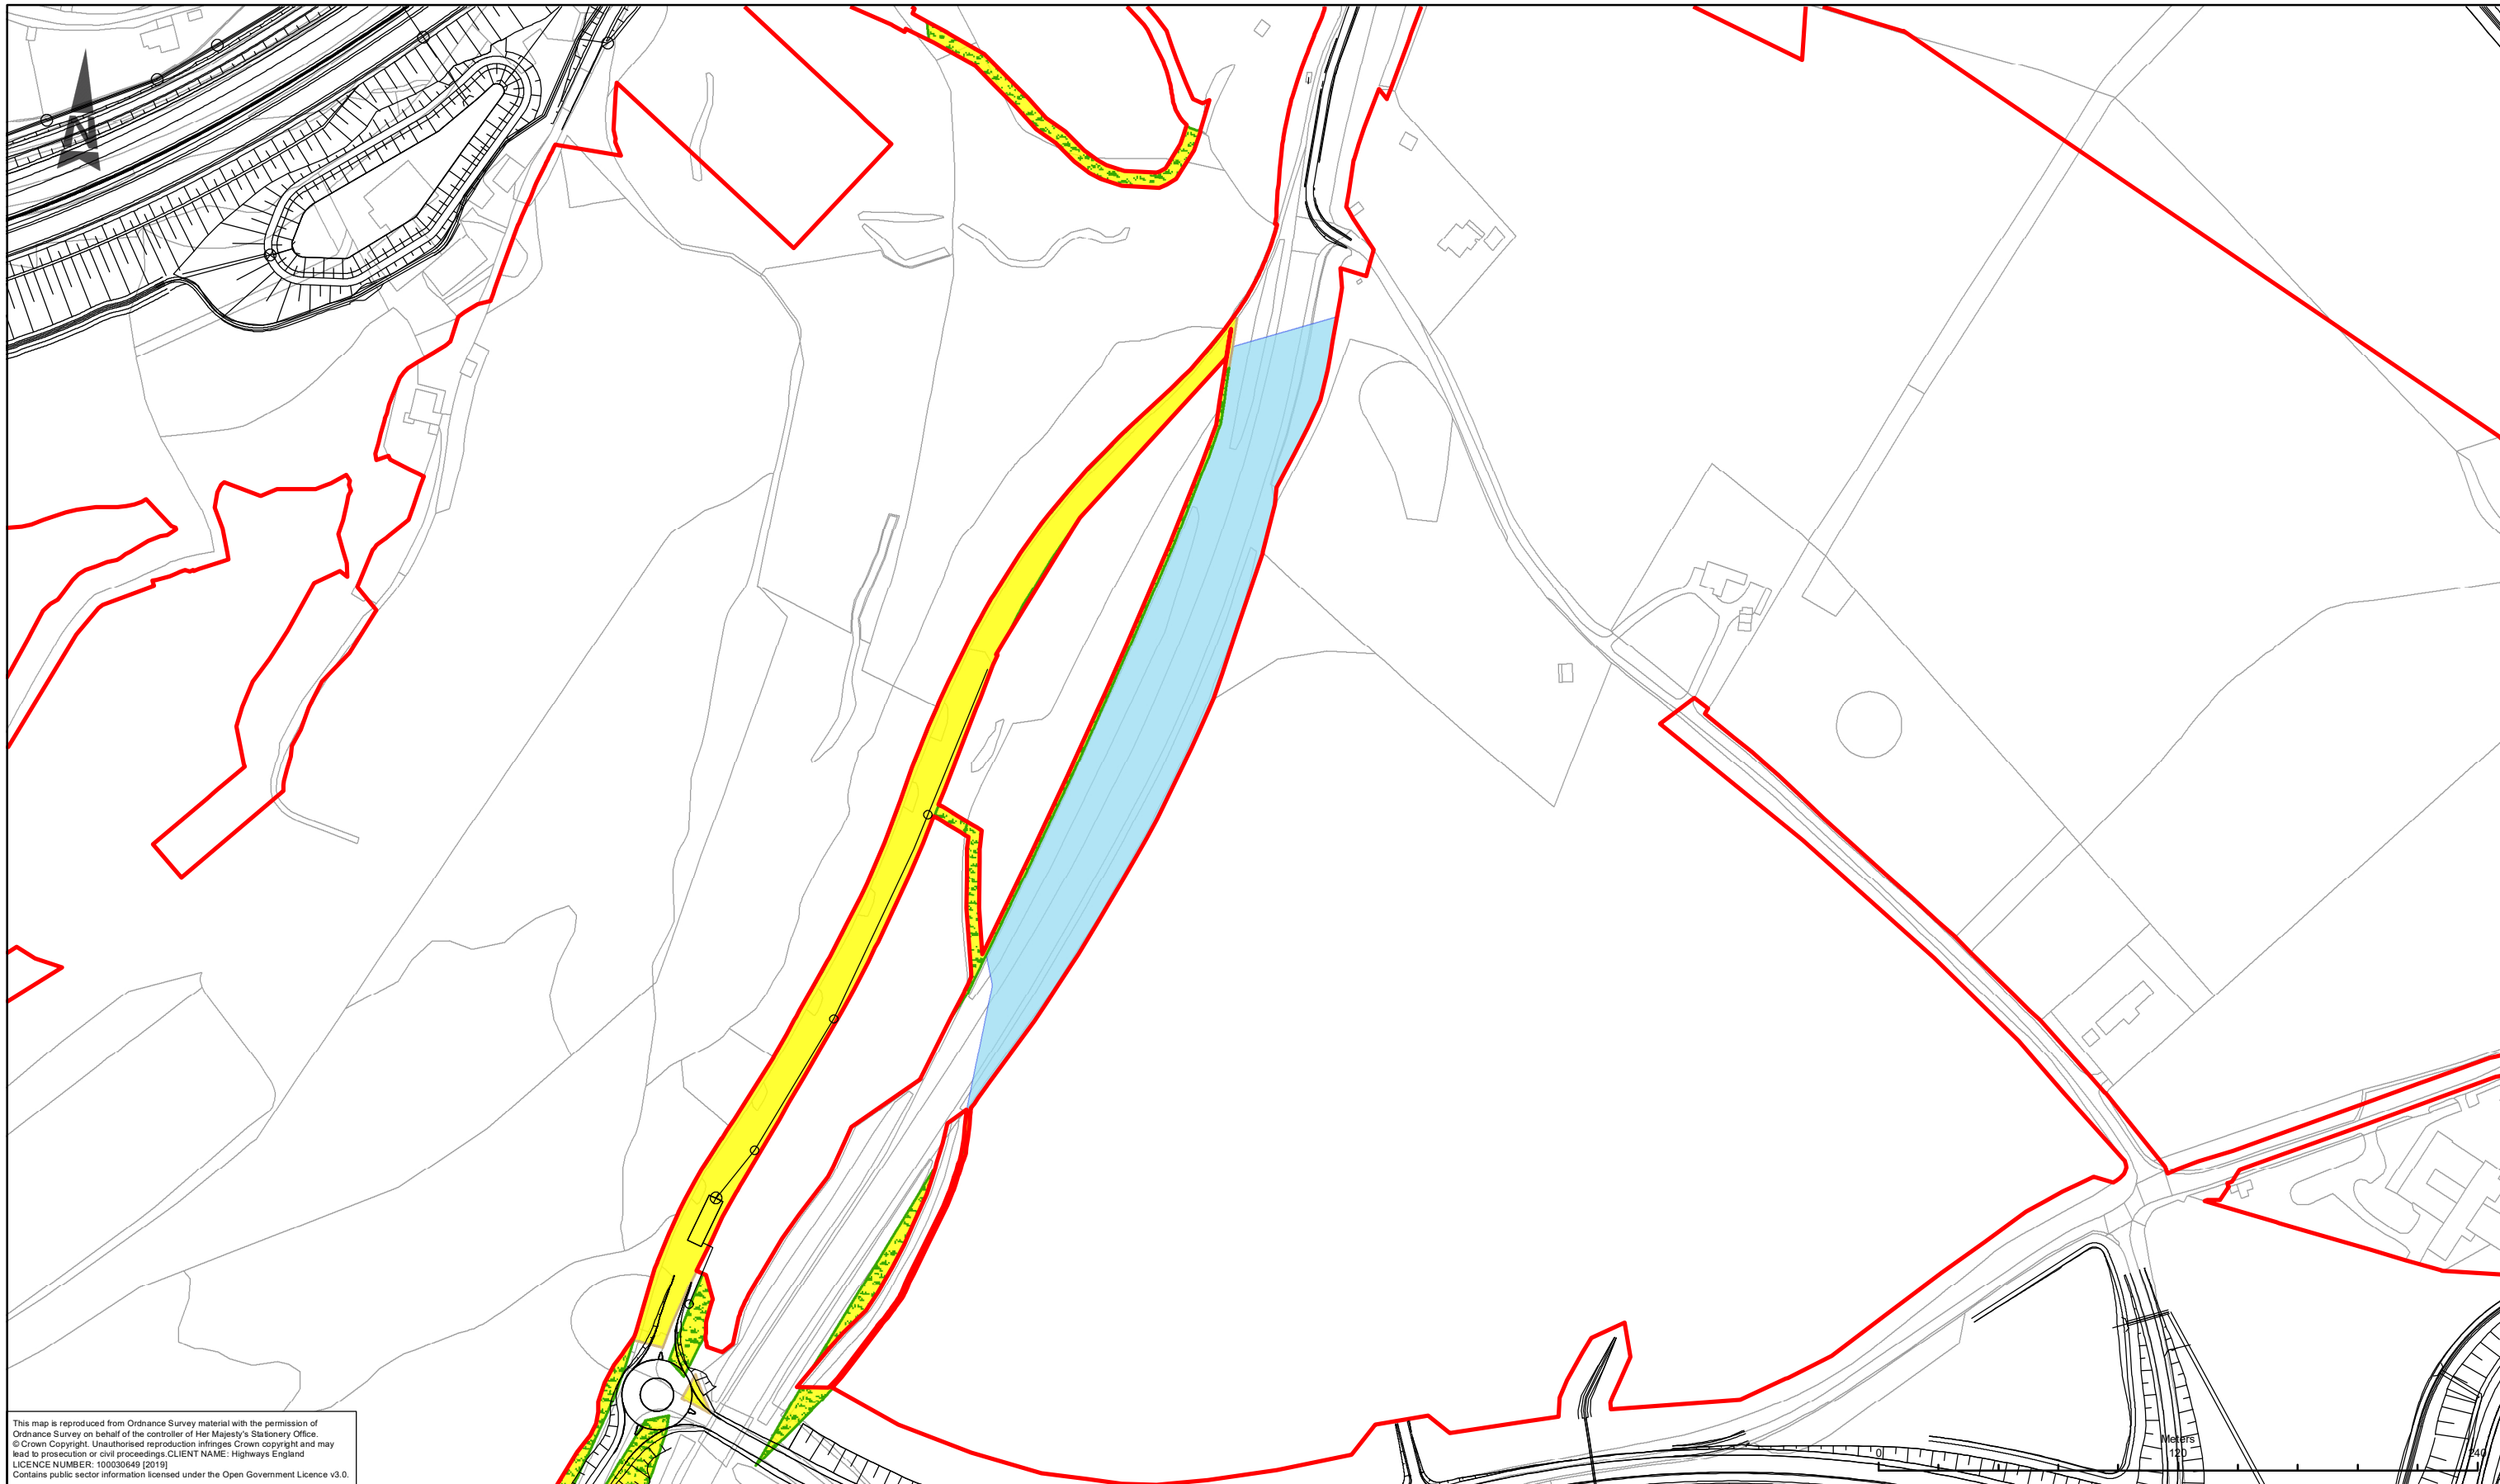

This map is reproduced from Ordnance Survey material with the permission of Ordnance Survey on behalf of the controller of Her Majesty's Stationary Office. © Crown Copyright. Unauthorised reproduction infringes Crown copyright and may lead to prosecution or civil proceedings. CLIENT NAME: Highways England LICENCE NUMBER: 100030649 (2019) Contains public sector information licensed under the Open Government Licence v3.0.

**LEGEND**

	DCO BOUNDARY
	COMMON LAND
	ACCESS LAND
	REPLACEMENT LAND

**SAFETY, HEALTH AND ENVIRONMENTAL INFORMATION**


IN ADDITION TO THE HAZARDS/RISKS NORMALLY ASSOCIATED WITH THE TYPES OF WORK DETAILED ON THIS DRAWING, NOTE THE FOLLOWING SIGNIFICANT RESIDUAL RISKS (REFERENCE SHALL ALSO BE MADE IN THE DESIGN HAZARD LOG)

CONSTRUCTION	NONE
MAINTENANCE / CLEANING	NONE
USE	NONE
DECOMMISSIONING / DEMOLITION	NONE

Rev.	Date	Description	By	Chk'd	App'd	Auth'd
P04	21/09/20	CLIENT COMMENTS ADDRESSED	EB	AP	JP	SW

Suitability	Drawing Status
S4	SUITABLE FOR STAGE APPROVAL

Project Title						A417 MISSING LINK					
Drawing Title						FIGURE 12.4 SPECIAL CATEGORY LAND SHEET 3 OF 3					
Scale	By	Checked	Approved	Authorised		Scale	By	Checked	Approved	Authorised	
1:2,500	EB	AP	JP	SW		1:2,500	EB	AP	JP	SW	
Original Size	Date	Date	Date	Date		Original Size	Date	Date	Date	Date	
A3	21/09/20	21/09/20	21/09/20	21/09/20		A3	21/09/20	21/09/20	21/09/20	21/09/20	
Drawing Number	HE PIN	Originator	Volume	Revision		Drawing Number	HE PIN	Originator	Volume	Revision	
HE551505 -	ARP	- EGN		P04		HE551505 -	ARP	- EGN		P04	
X_XX_XXXX_X	-DR	-LE	-000035			X_XX_XXXX_X	-DR	-LE	-000035		
Location	Type	Role	Number			Location	Type	Role	Number		

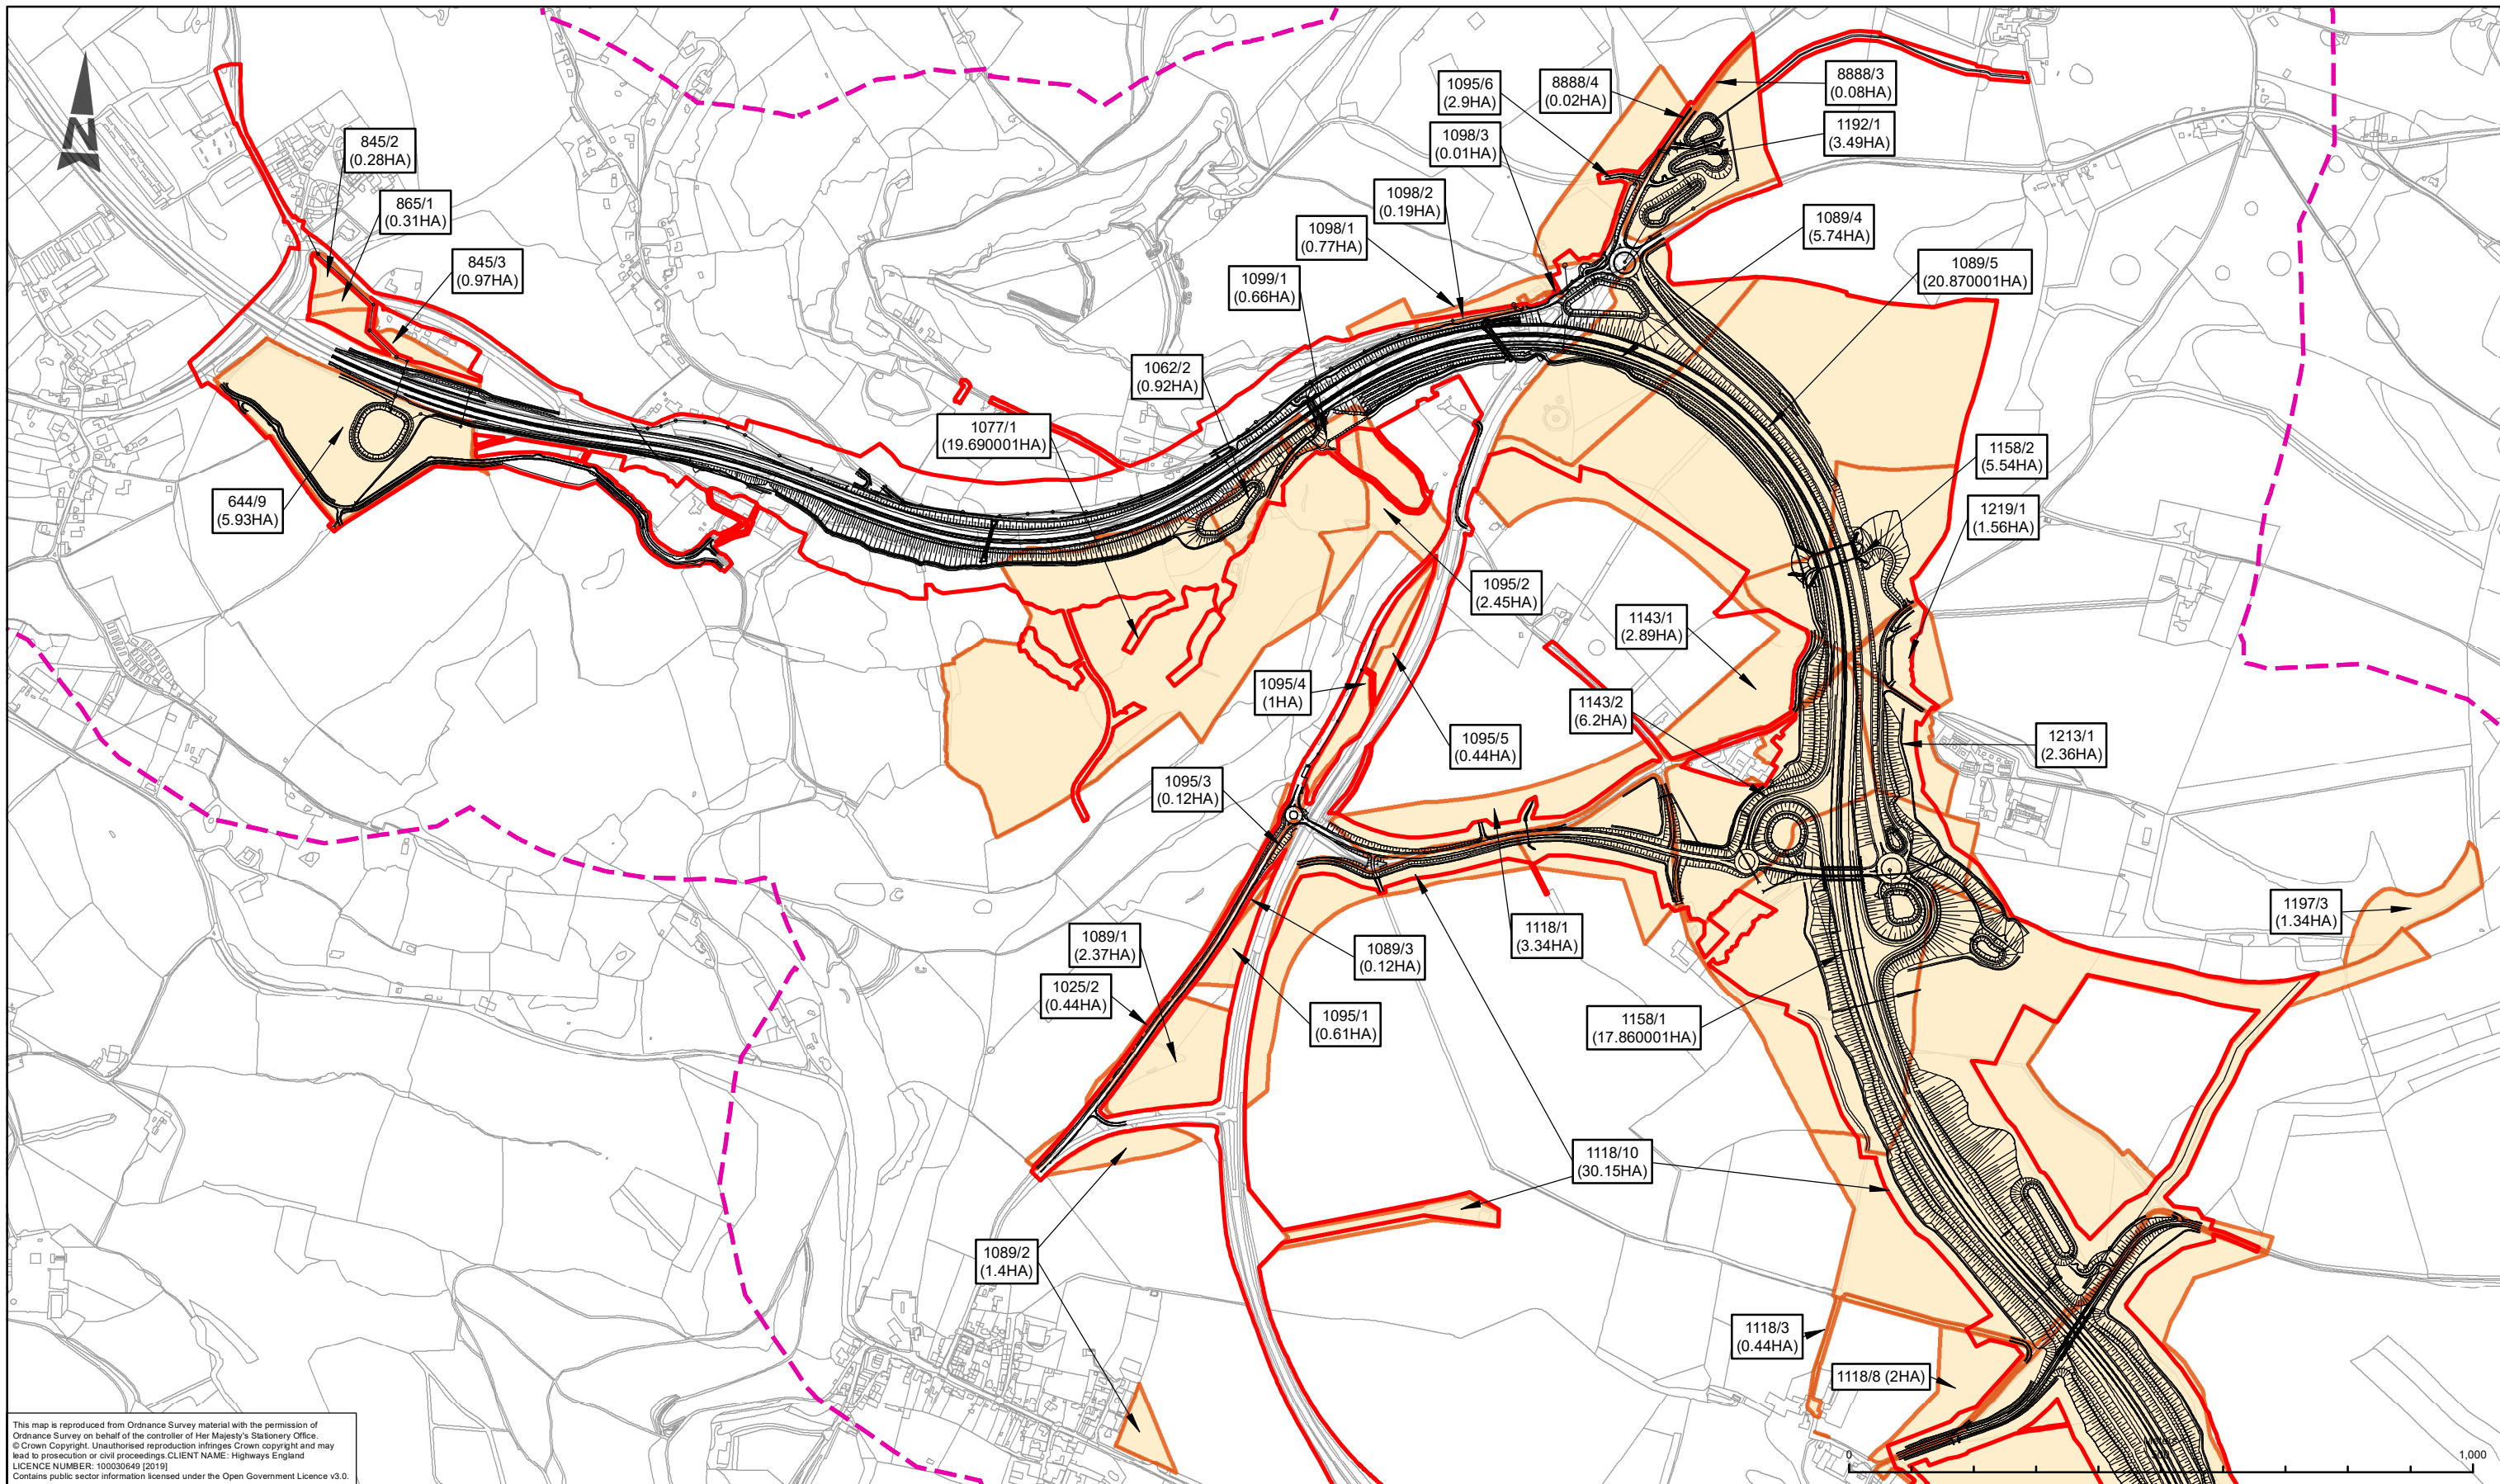

This map is reproduced from Ordnance Survey material with the permission of Ordnance Survey on behalf of the controller of Her Majesty's Stationary Office. © Crown Copyright. Unauthorised reproduction infringes Crown copyright and may lead to prosecution or civil proceedings. CLIENT NAME: Highways England LICENCE NUMBER: 100030649 (2019) Contains public sector information licensed under the Open Government Licence v3.0.

- LEGEND**
- AGRICULTURAL LAND HOLDINGS
  - DCO BOUNDARY
  - DCO BOUNDARY - 500M BUFFER

**SAFETY, HEALTH AND ENVIRONMENTAL INFORMATION**

IN ADDITION TO THE HAZARDS/RISKS NORMALLY ASSOCIATED WITH THE TYPES OF WORK DETAILED ON THIS DRAWING, NOTE THE FOLLOWING SIGNIFICANT RESIDUAL RISKS (REFERENCE SHALL ALSO BE MADE IN THE DESIGN HAZARD LOG)

CONSTRUCTION	NONE
MAINTENANCE / CLEANING	NONE
USE	NONE
DECOMMISSIONING / DEMOLITION	NONE

Rev.	Date	Description	By	Chk'd	App'd	Auth'd

S4 Drawing Status SUITABLE FOR STAGE APPROVAL


**ARUP**



Project Title A417 MISSING LINK

Drawing Title FIGURE 12.5 AGRICULTURAL LAND HOLDINGS SHEET 1 OF 2

Scale	1:10,000	By	EB	Checked	AP	Approved	JP	Authorised	SW
Original Size	A3	Date	22/09/20	Date	22/09/20	Date	22/09/20	Date	22/09/20
Drawing Number	HE PIN	Originator	ARP	Volume	EGN				
	X_XX_XXXX_X		-DR-LE-000027						P06

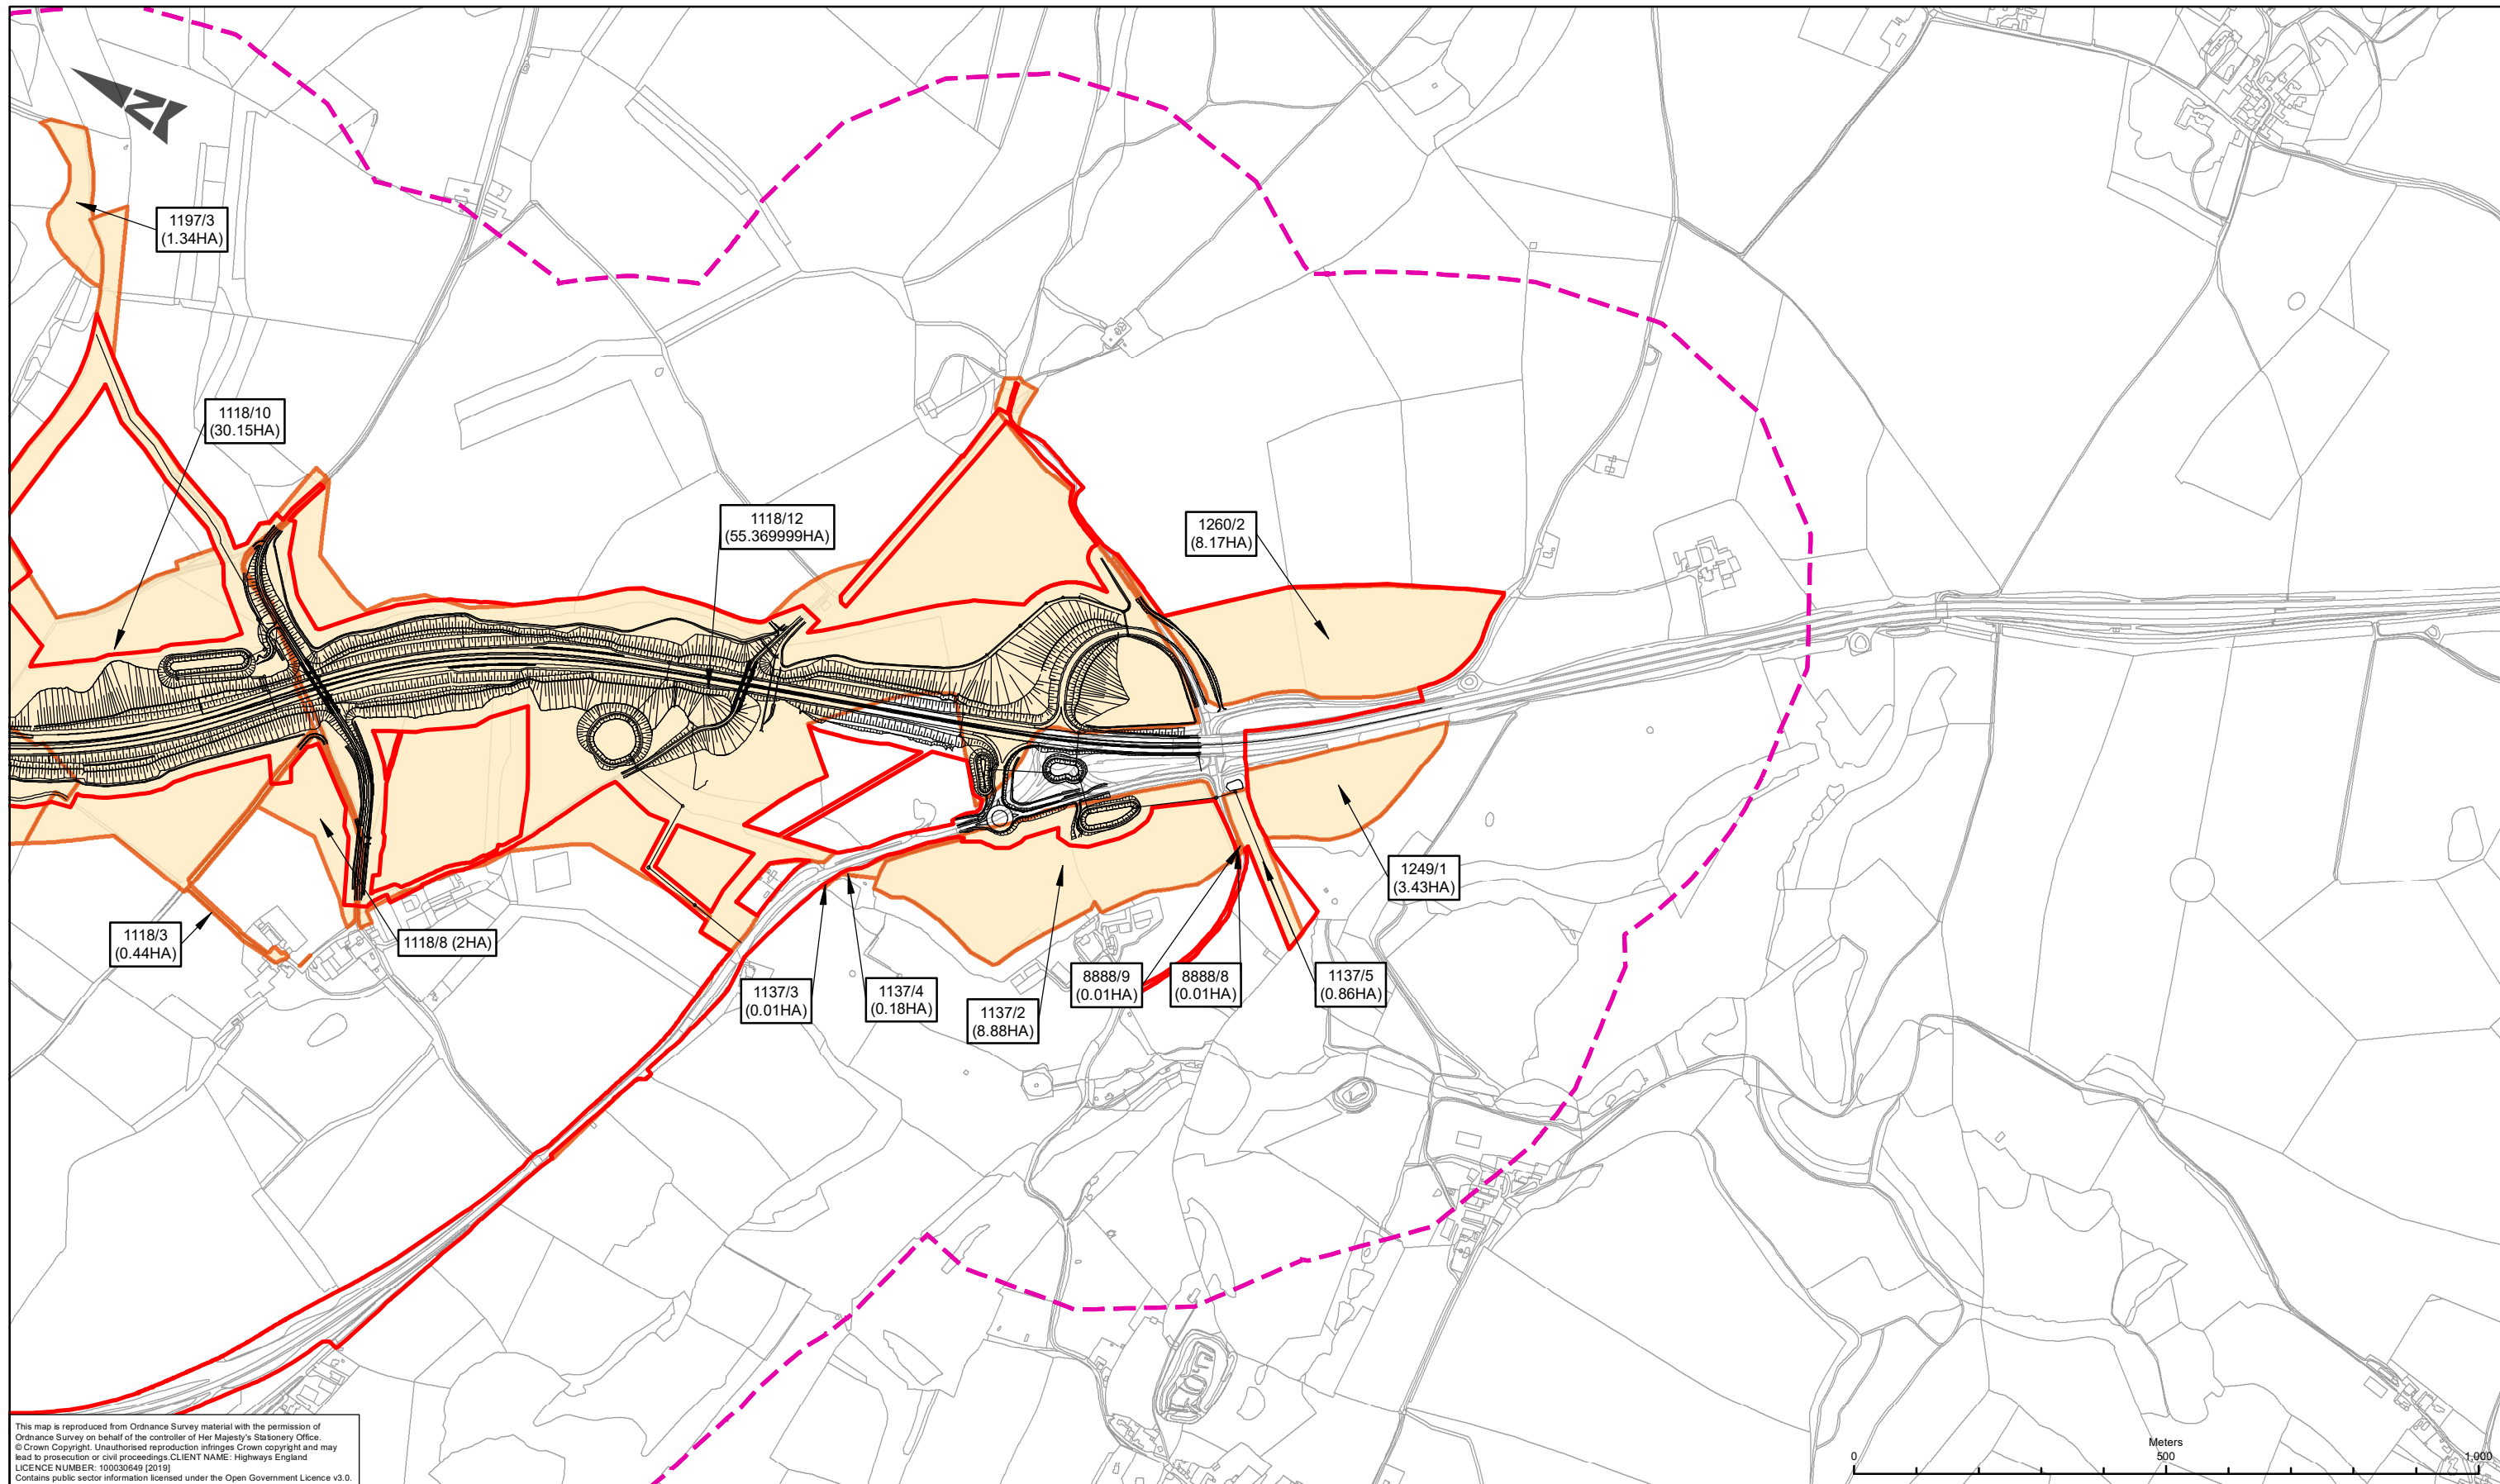

This map is reproduced from Ordnance Survey material with the permission of Ordnance Survey on behalf of the controller of Her Majesty's Stationary Office. © Crown Copyright. Unauthorised reproduction infringes Crown copyright and may lead to prosecution or civil proceedings. CLIENT NAME: Highways England LICENCE NUMBER: 100030649 (2019) Contains public sector information licensed under the Open Government Licence v3.0.

**LEGEND**

- AGRICULTURAL LAND HOLDINGS
- DCO BOUNDARY
- DCO BOUNDARY - 500M BUFFER

**SAFETY, HEALTH AND ENVIRONMENTAL INFORMATION**

IN ADDITION TO THE HAZARDS/RISKS NORMALLY ASSOCIATED WITH THE TYPES OF WORK DETAILED ON THIS DRAWING, NOTE THE FOLLOWING SIGNIFICANT RESIDUAL RISKS (REFERENCE SHALL ALSO BE MADE IN THE DESIGN HAZARD LOG)

<b>CONSTRUCTION</b>	
NONE	
<b>MAINTENANCE / CLEANING</b>	
NONE	
<b>USE</b>	
NONE	
<b>DECOMMISSIONING / DEMOLITION</b>	
NONE	

Rev.	Date	Description	By	Chk'd	App'd	Auth'd

Suitability	Drawing Status
S4	SUITABLE FOR STAGE APPROVAL

ARUP

highways  
england

Project Title	A417 MISSING LINK			
---------------	-------------------	--	--	--

Drawing Title	FIGURE 12.5 AGRICULTURAL LAND HOLDINGS SHEET 2 OF 2			
---------------	---	--	--	--

Scale	1:10,000	By	EB	Checked	AP	Approved	JP	Authorised	SW
Original Size	A3	Date	22/09/20	Date	22/09/20	Date	22/09/20	Date	22/09/20
Drawing Number	HE PIN	Originator	ARP	Volume	EGN				
	X_XX_XXXX_X	-DR-LE-000028							P06