


This map is reproduced from Ordnance Survey material with the permission of Ordnance Survey on behalf of the controller of Her Majesty's Stationery Office. © Crown Copyright. Unauthorised reproduction infringes Crown copyright and may lead to prosecution or civil proceedings. CLIENT NAME: Highways England
 LICENCE NUMBER: 100033649 (P2/21)
 Contains public sector information licensed under the Open Government Licence v3.0.
 Contains OS data © Crown Copyright and database right 2020

LEGEND

- MONITORING LOCATIONS
- PROPOSED SCHEME
- AFFECTED ROAD NETWORK (ARN)
- SCHEME BOUNDARY

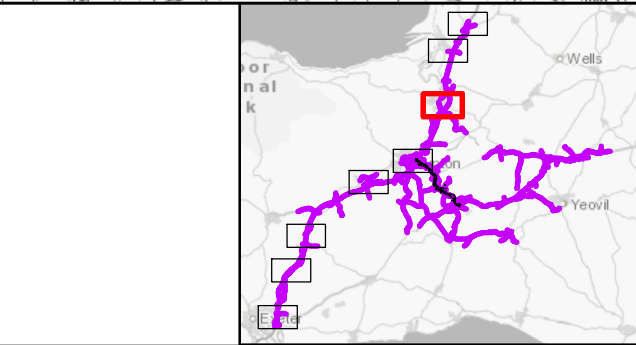

SAFETY, HEALTH AND ENVIRONMENTAL INFORMATION

IN ADDITION TO THE HAZARDS/RISKS NORMALLY ASSOCIATED WITH THE TYPES OF WORK DETAILED ON THIS DRAWING, NOTE THE FOLLOWING SIGNIFICANT RESIDUAL RISKS (REFERENCE SHALL ALSO BE MADE IN THE DESIGN HAZARD LOG)

CONSTRUCTION	NONE
MAINTENANCE / CLEANING	NONE
USE	NONE
DECOMMISSIONING / DEMOLITION	NONE

Rev.	Date	Description	By	Chk'd	App'd	Auth'd

Suitability: **A3** Drawing Status: **AUTHORISED AND ACCEPTED**

TAYLOR WOODROW
together @ VINCI

ARUP **RAMBOLL**

Client: **highways england**

Project Title: **A358 TAUNTON TO SOUTHFIELDS**

Drawing Title: **FIGURE 5.7 MONITORING LOCATIONS SHEET 6 OF 8**

Scale: 1:20,000	By: CF	Checked: KF	Approved: RE	Authorised: PC
Original Size: A3	Date: 15/09/21	Date: 15/09/21	Date: 15/09/21	Date: 15/09/21
Drawing Number: HE551508 - ZZ	Originator: ARP	Volume: - DR - LA - 000015	Revision: C01	
HE PIN	Type	Role	Number	